

General Notes


- FOR EDUCATIONAL PURPOSE ONLY
- 1) ALL FASTENING TO BE IN ACCORDANCE WITH THE NBC.
 - 2) DECKING AND STAIR TREADS ATTACHED WITH SCREWS.

No.	Revision/Issue	Date



PLAYHOUSE
2023 PRACTICE

Drawing	ISOMETRIC	Sheet 1
Date	FEB '23	
Scale	1:15	

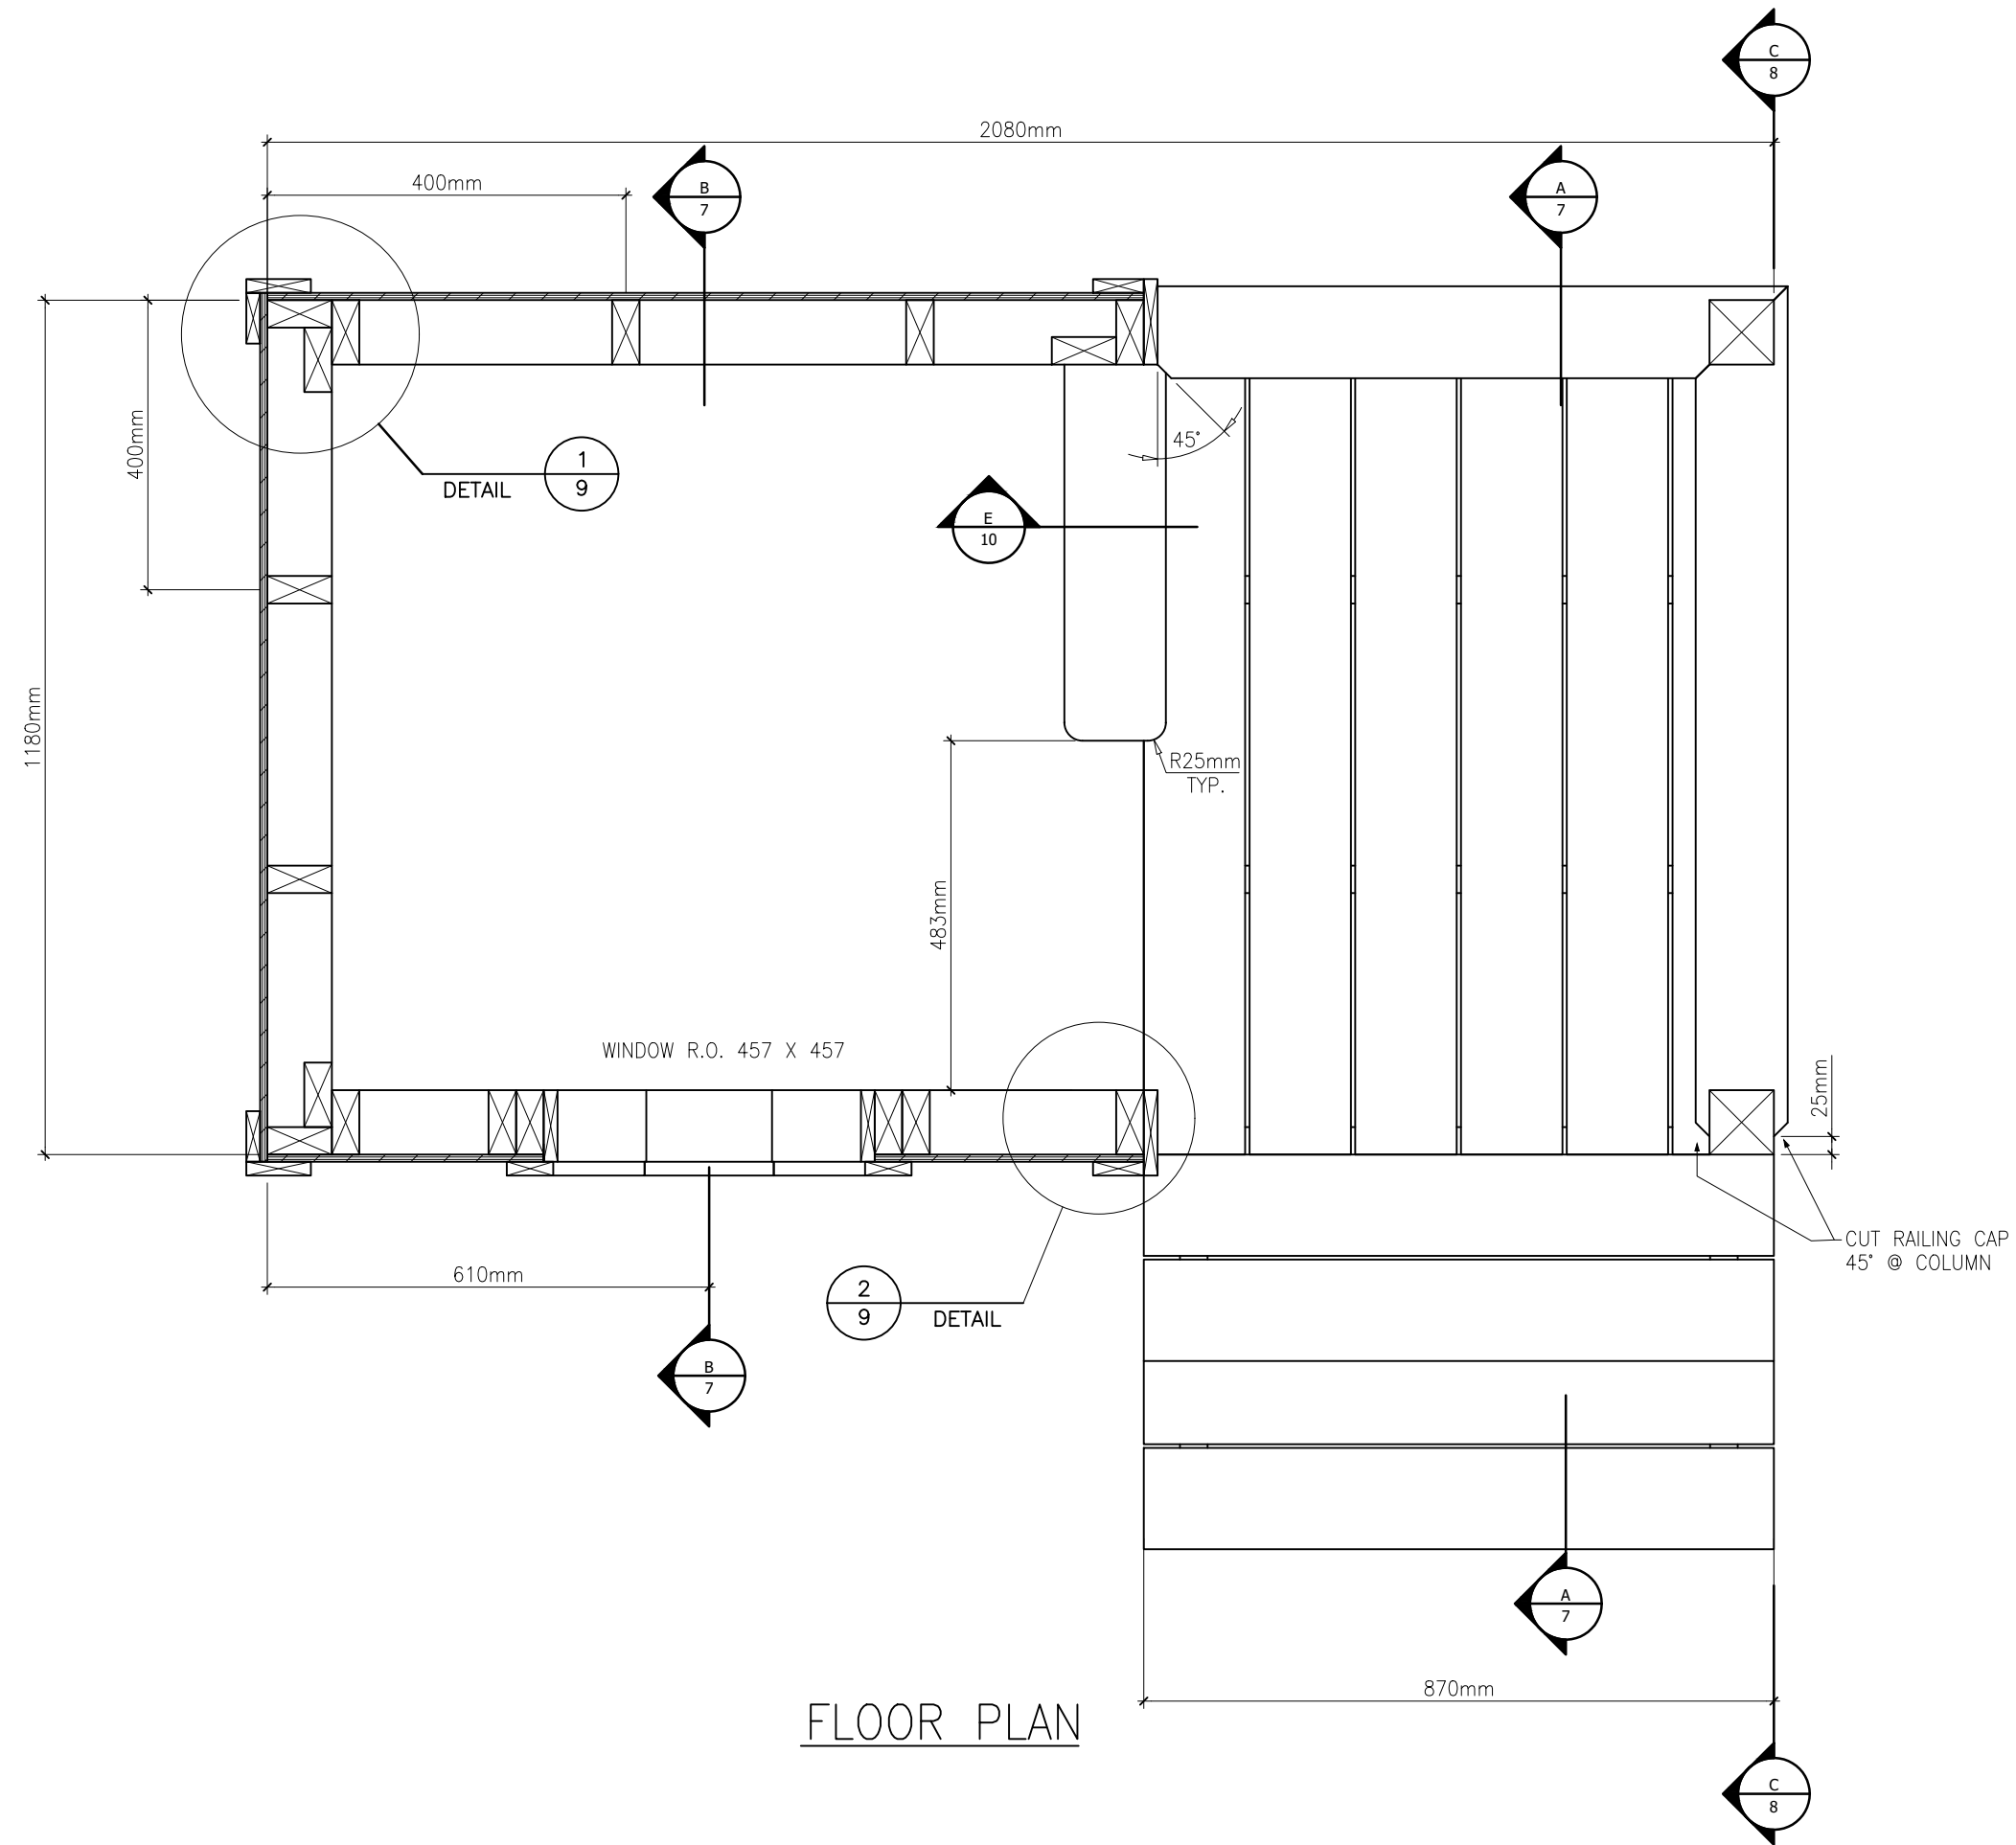

General Notes


- FOR EDUCATIONAL PURPOSE ONLY
- 1) ALL FASTENING TO BE IN ACCORDANCE WITH THE NBC.
 - 2) DECKING AND STAIR TREADS ATTACHED WITH SCREWS.

No.	Revision/Issue	Date



PLAYHOUSE
2023 PRACTICE

Drawing FLOOR PLAN	Sheet 2
Date FEB '23	
Scale 1:10	

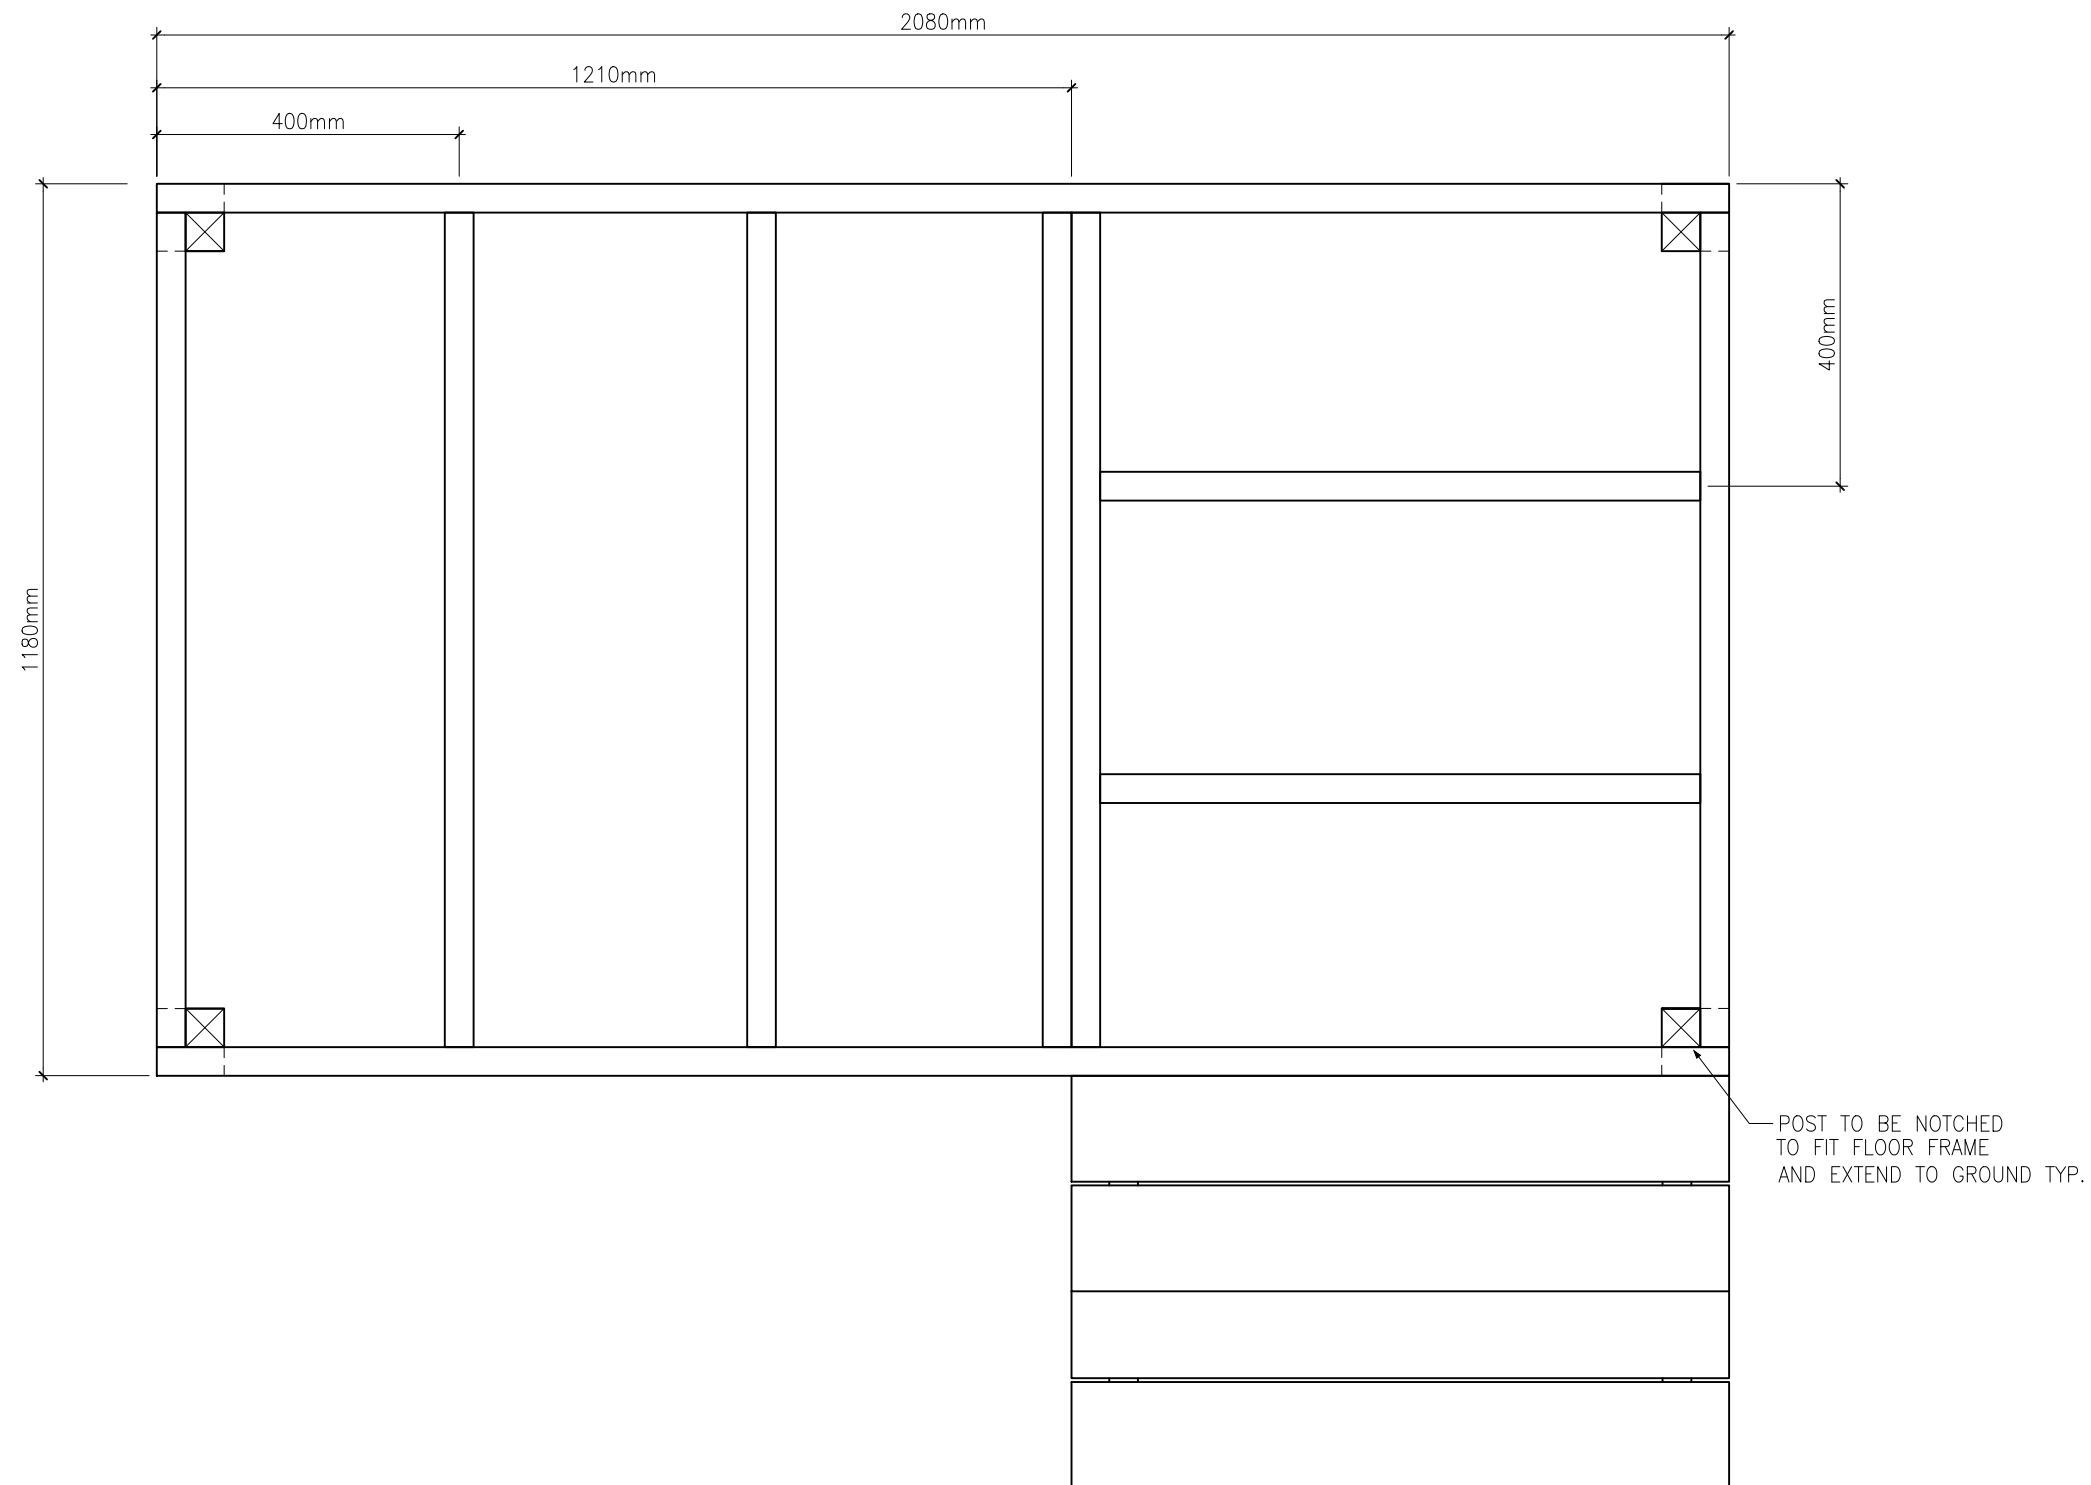

FLOOR FRAMING PLAN

General Notes


FOR EDUCATIONAL PURPOSE ONLY

No.	Revision/Issue	Date



PLAYHOUSE
2023 PRACTICE

Drawing	Sheet
FLOOR FRAMING PLAN	3
Date FEB '23	
Scale 1:10	

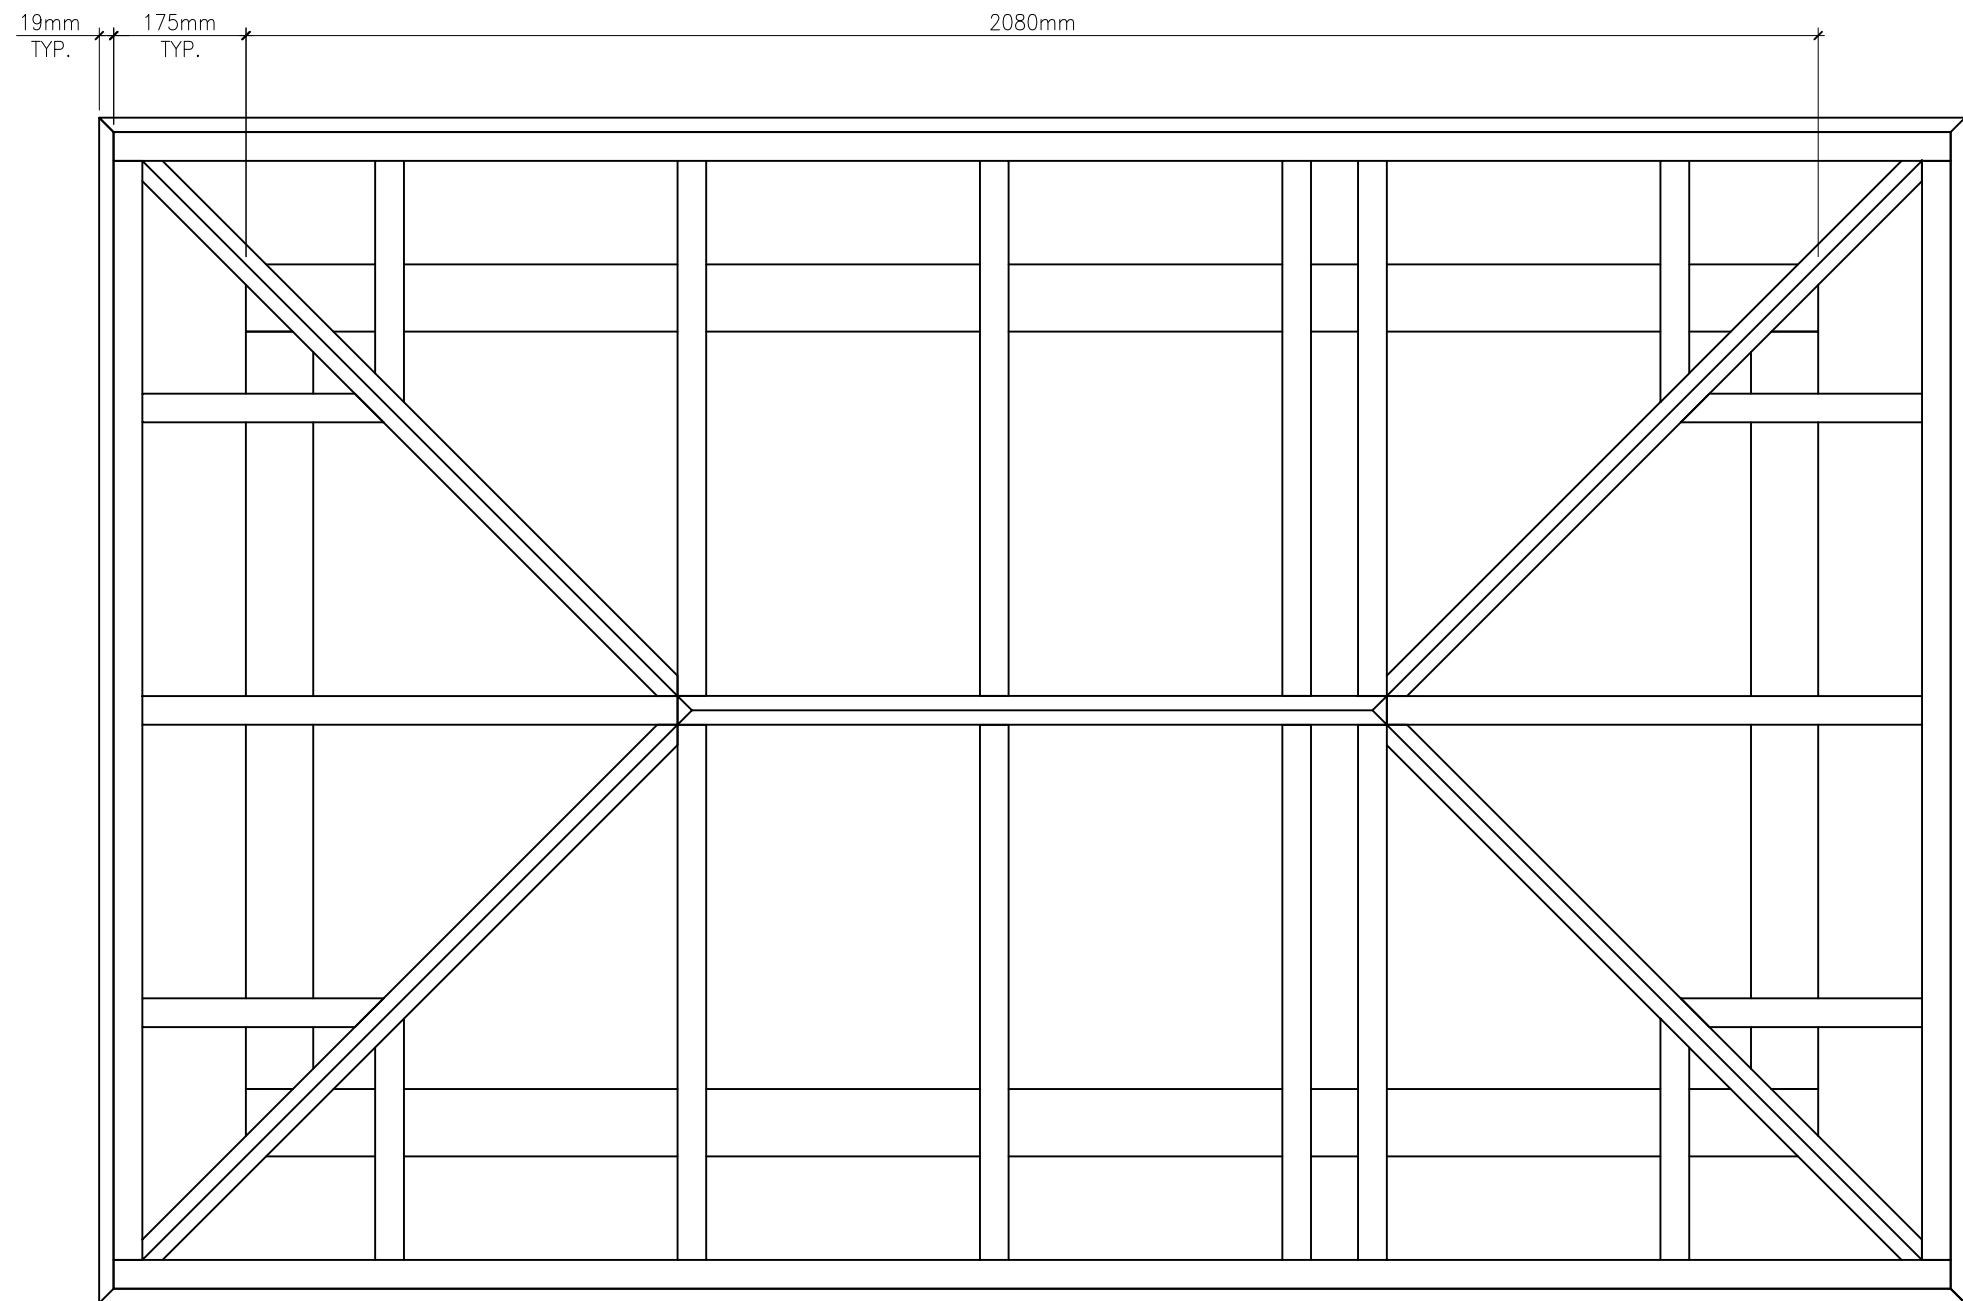

ROOF FRAMING PLAN

General Notes


FOR EDUCATIONAL PURPOSE
ONLY

No.	Revision/Issue	Date




PLAYHOUSE
2023 PRACTICE

Drawing ROOF FRAMING PLAN	Sheet 4
Date FEB '23	
Scale 1:10	

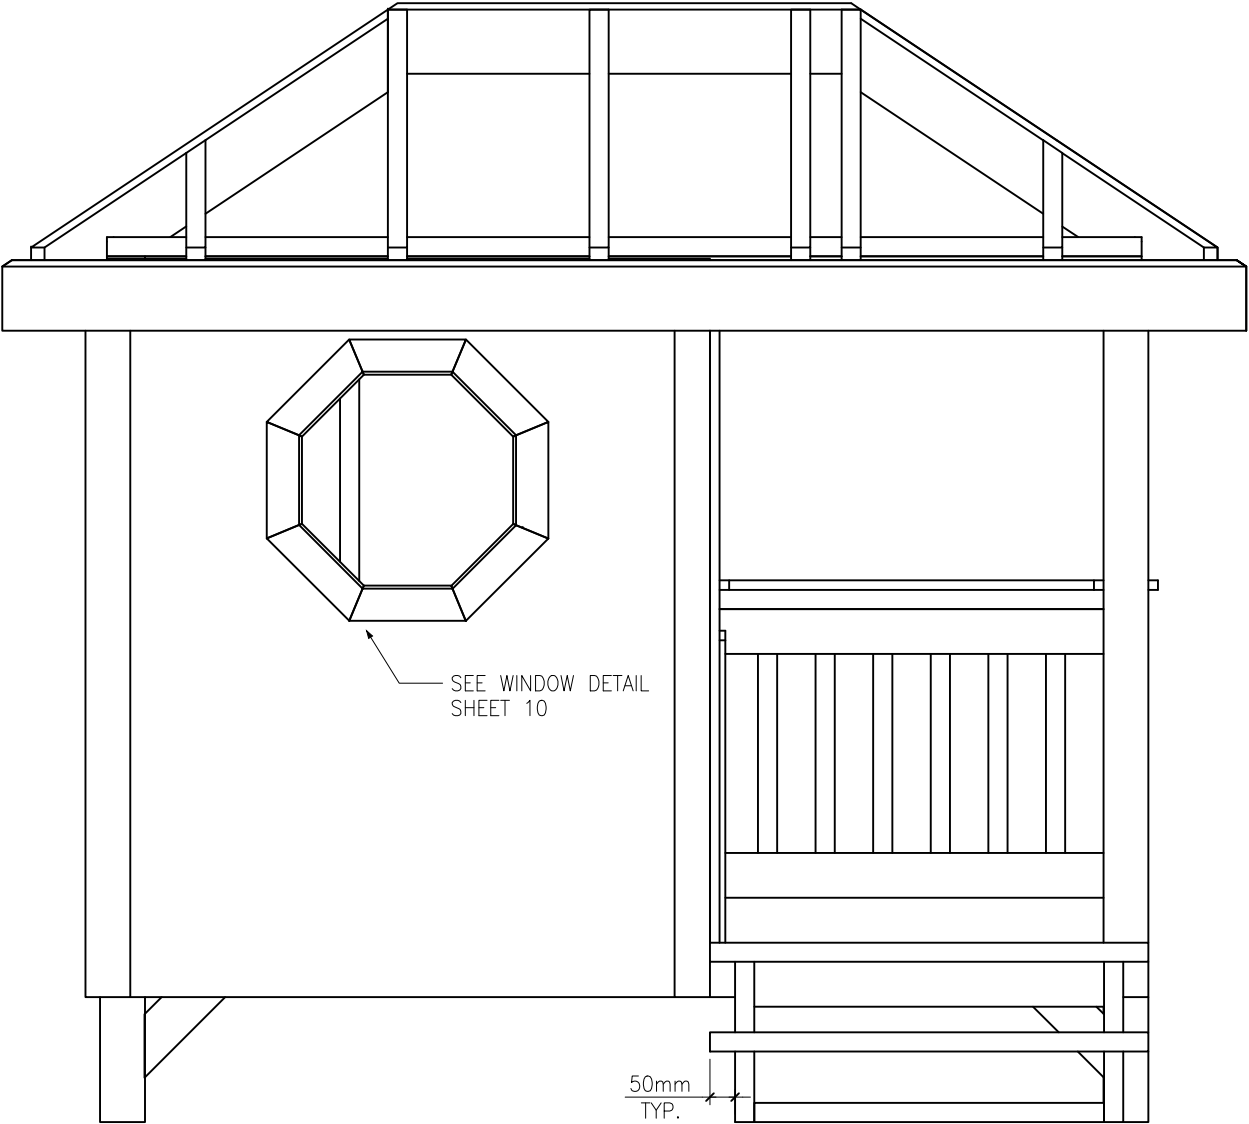

LEFT ELEVATION

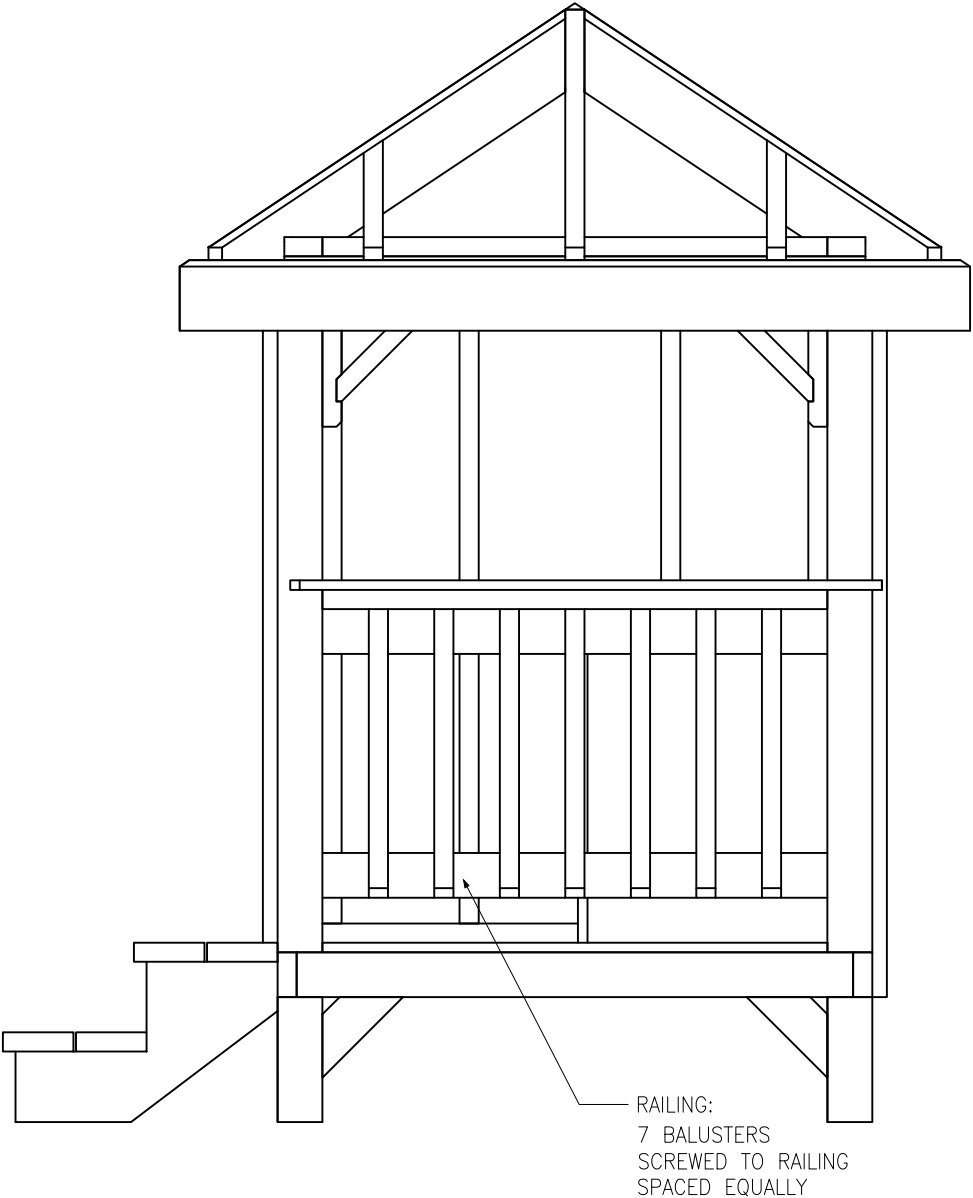


FRONT ELEVATION

General Notes


FOR EDUCATIONAL PURPOSE ONLY

No.	Revision/Issue	Date




PLAYHOUSE
2023 PRACTICE

Drawing	ELEVATIONS	Sheet 5
Date	FEB '23	
Scale	1:15	

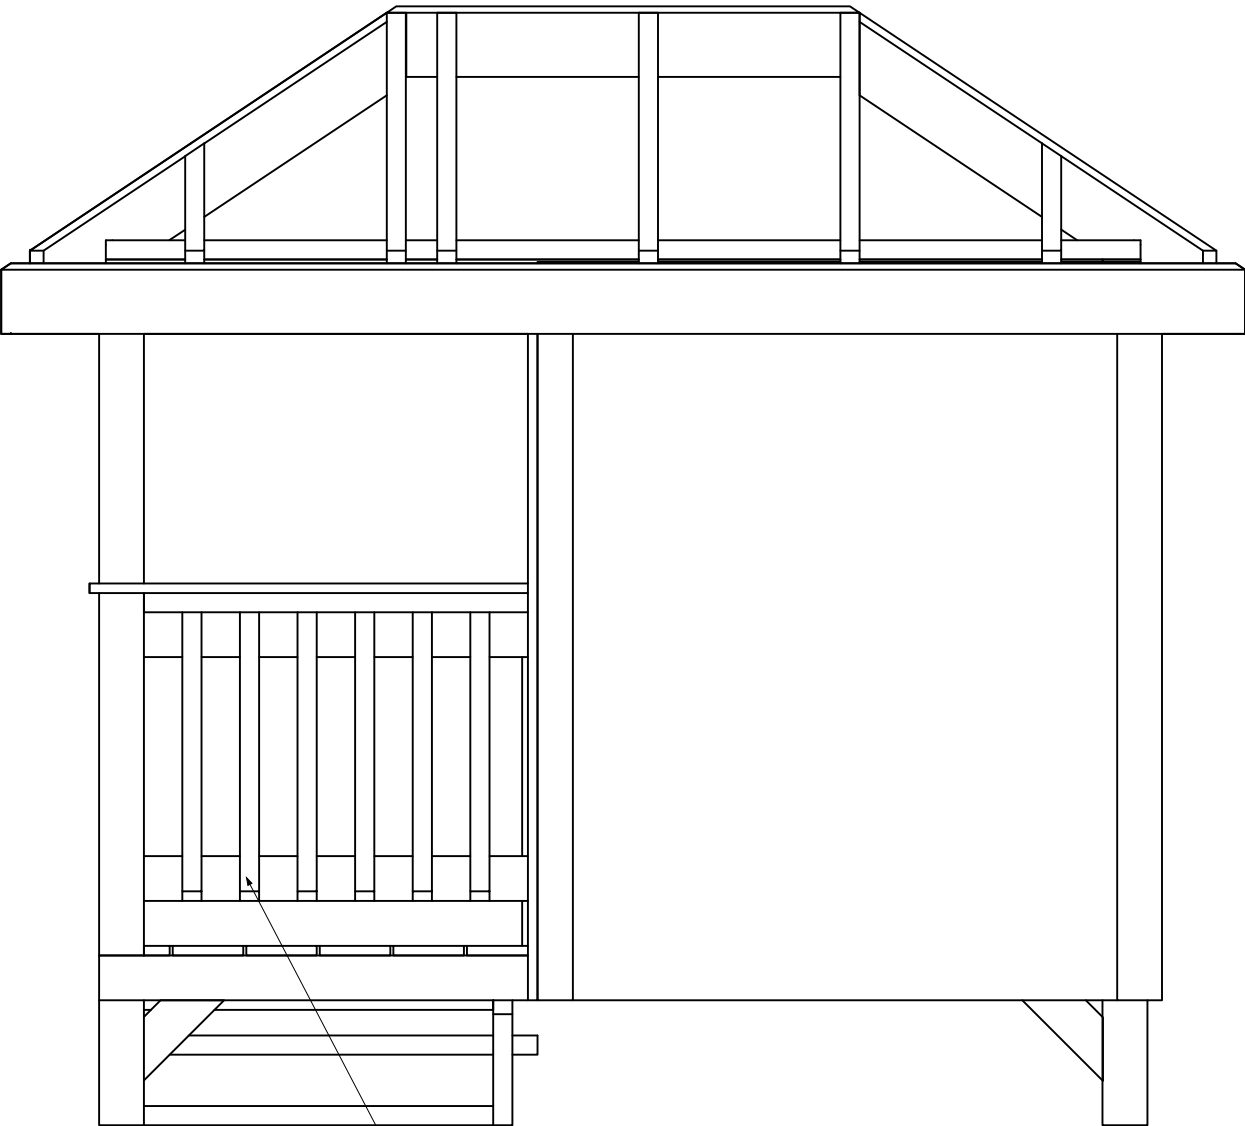

RIGHT ELEVATION

RAILING:
6 BALUSTERS
SCREWED TO RAILING
SPACED EQUALLY

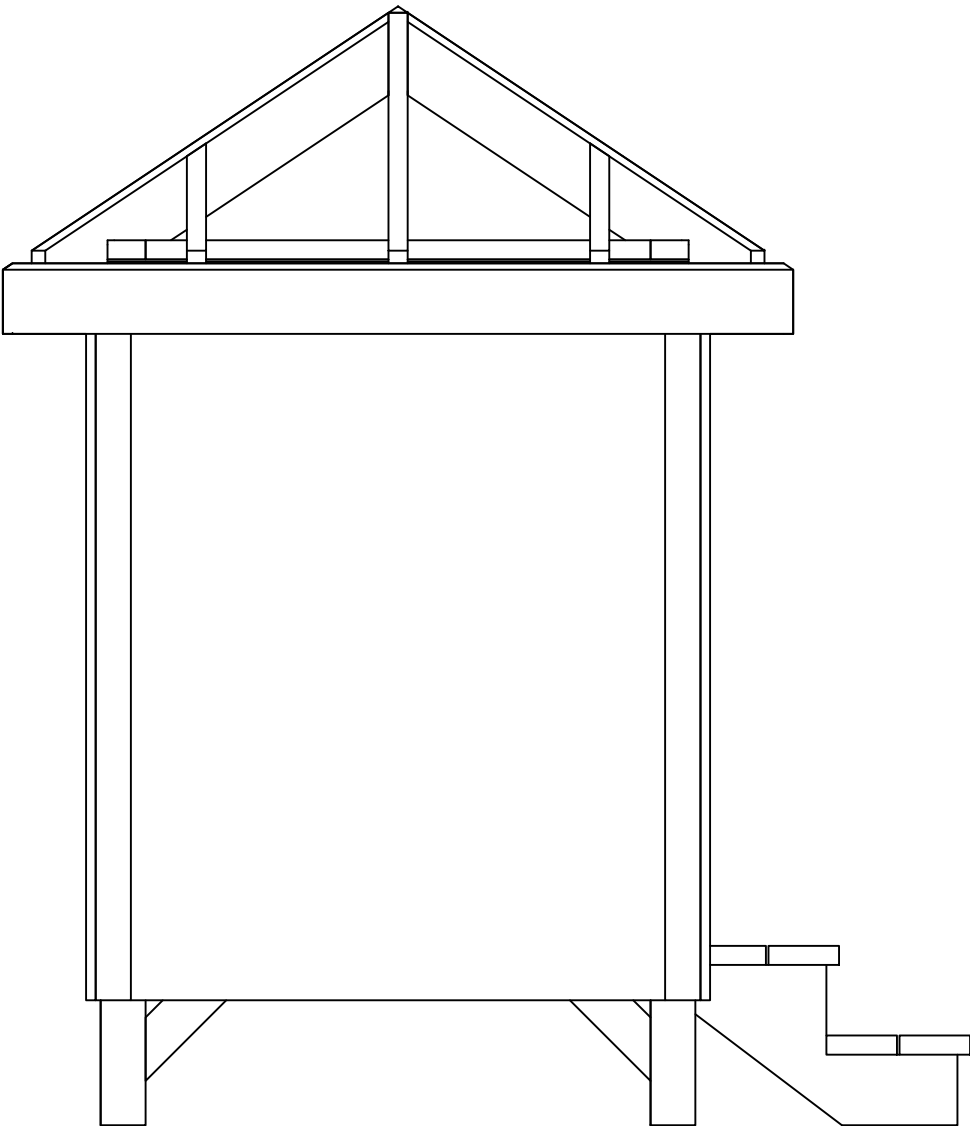


REAR ELEVATION

General Notes


FOR EDUCATIONAL PURPOSE ONLY

No.	Revision/Issue	Date




PLAYHOUSE
2023 PRACTICE

Drawing	ELEVATIONS	Sheet 6
Date	FEB '23	
Scale	1:15	

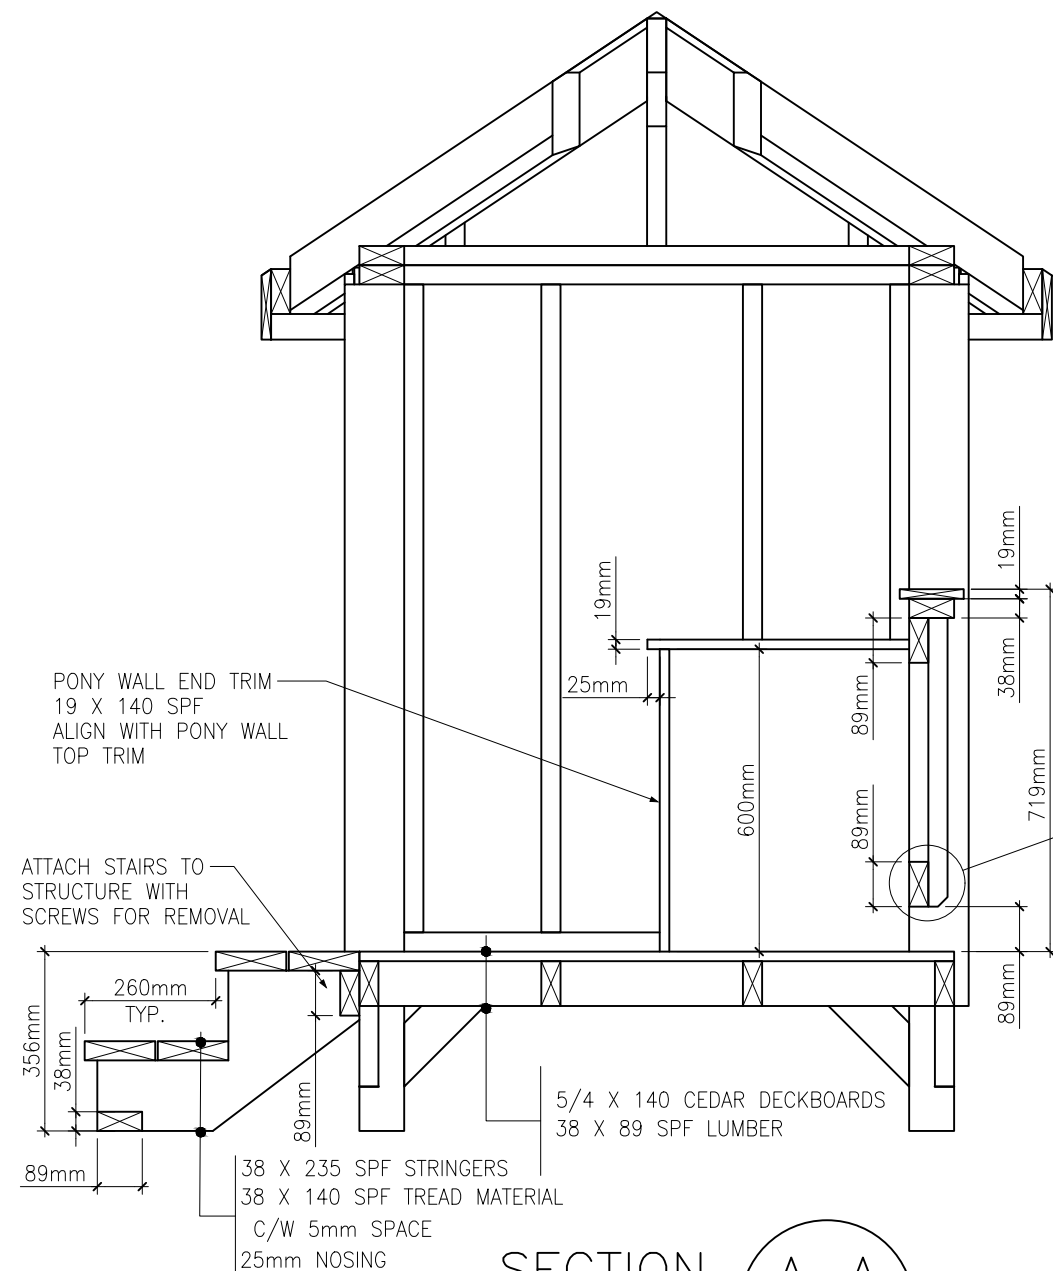


SECTION A-A
SCALE 1:15

2

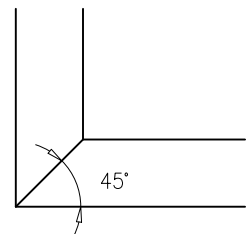


TOP PLATE DETAIL @ POSTS
VIEWED FROM FRONT ELEVATION
LEFT CORNER
SCALE 1:10

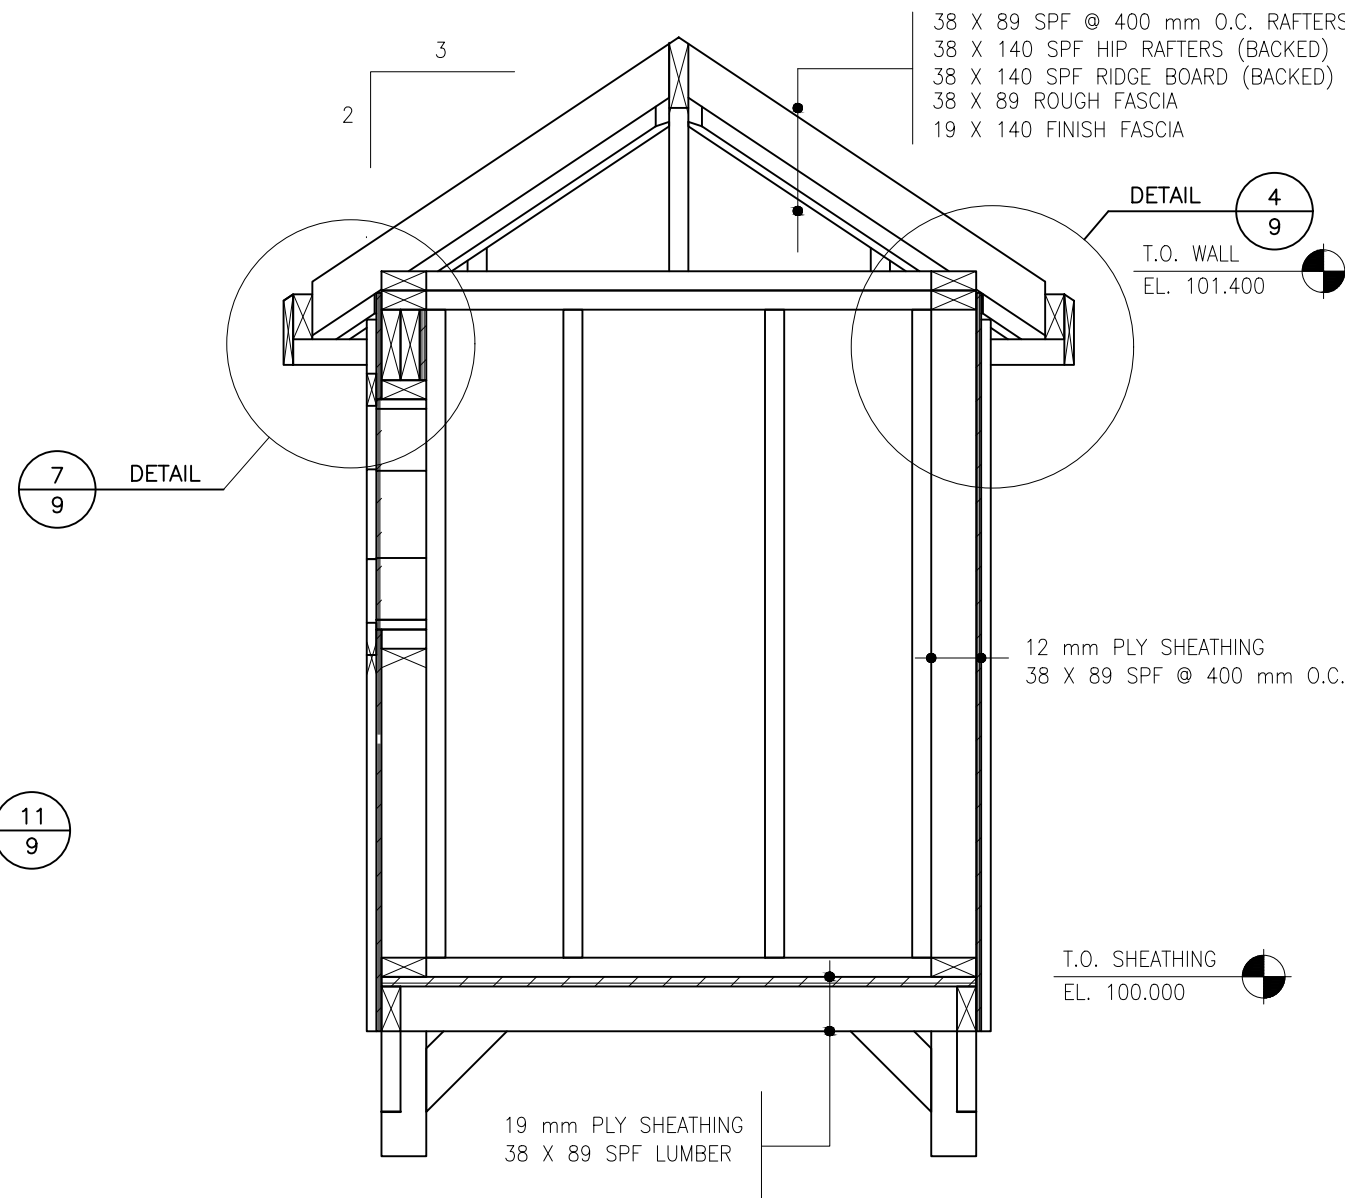

SECTION B-B
SCALE 1:15

2

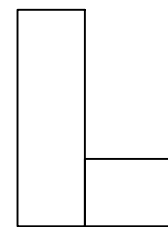

CAP PLATE DETAIL @ POSTS
VIEWED FROM FRONT ELEVATION
LEFT CORNER
SCALE 1:10

General Notes


FOR EDUCATIONAL PURPOSE
ONLY

No.	Revision/Issue	Date



PLAYHOUSE
2023 Practice

Drawing	SECTIONS	Sheet
Date	FEB '23	7
Scale	1:15	

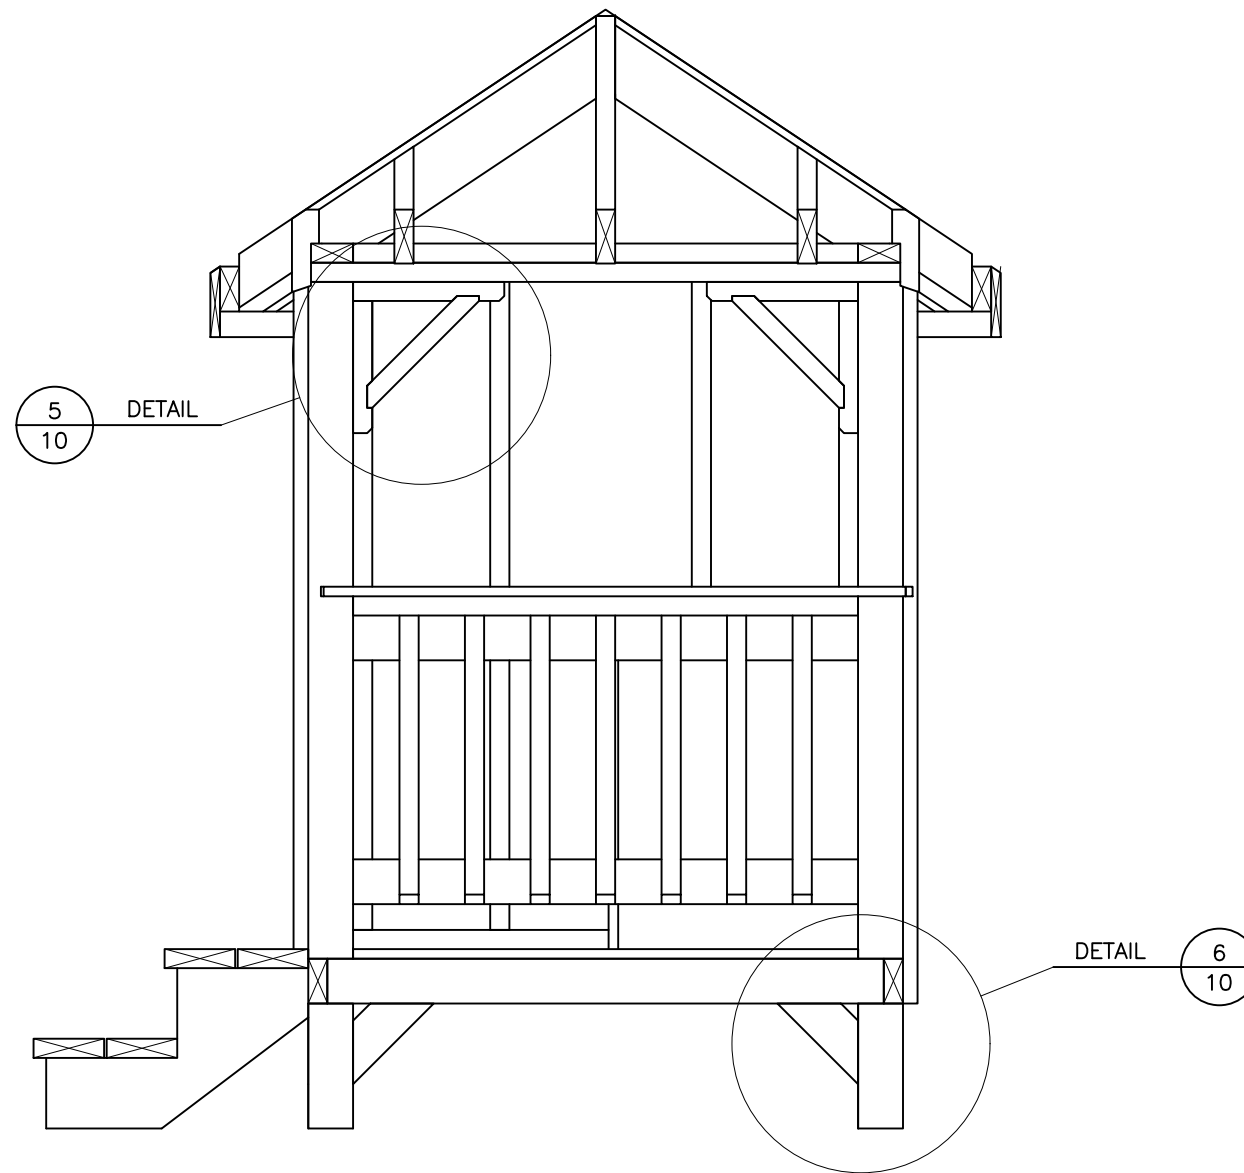

SECTION C-C
SCALE 1:15 2

General Notes


FOR EDUCATIONAL PURPOSE
ONLY

No.	Revision/Issue	Date




PLAYHOUSE
2023 PRACTICE


Drawing	SECTIONS	Sheet
Date	FEB '23	8
Scale	1:15	

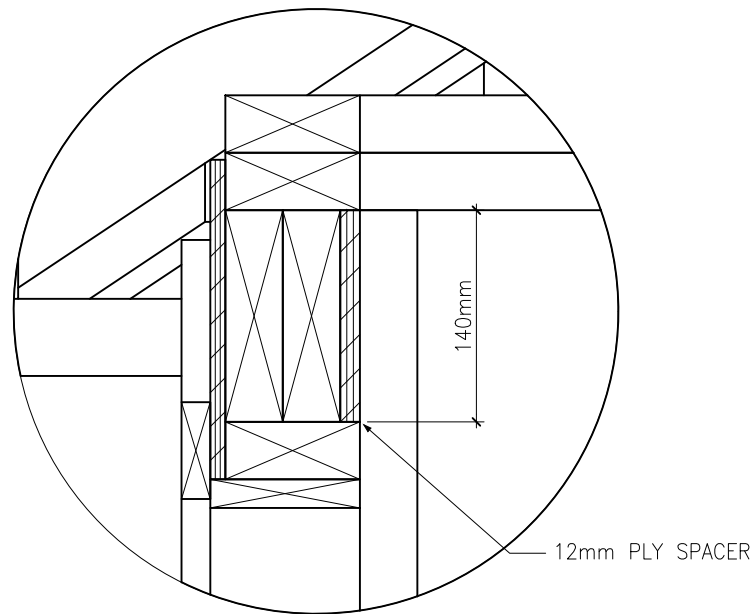


DETAIL 3
LINTEL DETAIL 7

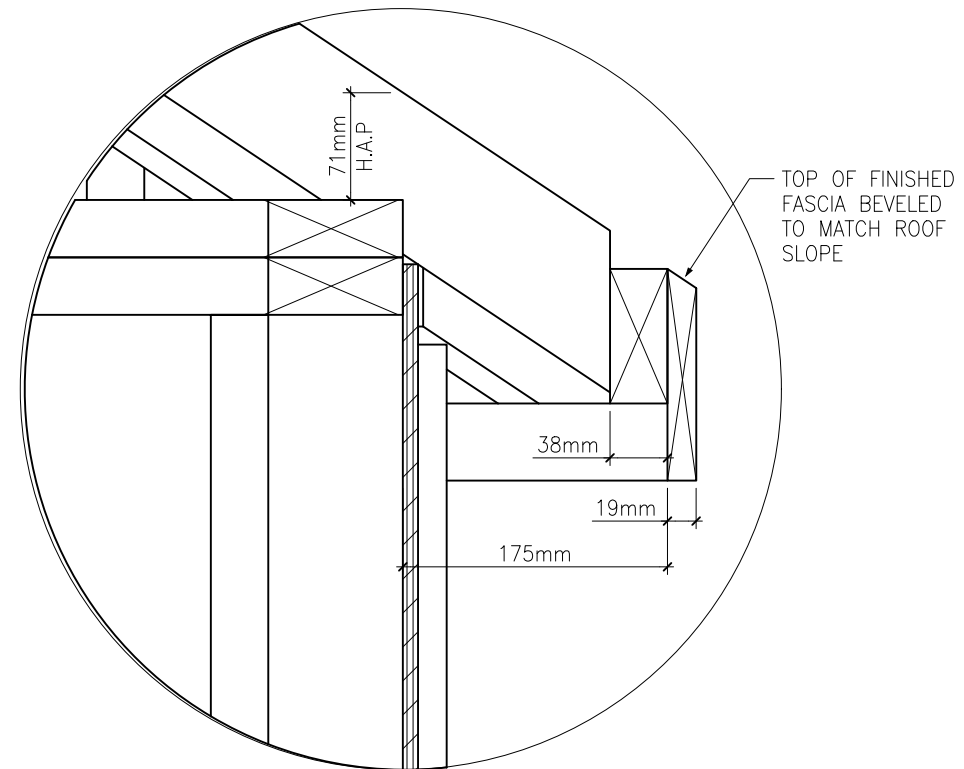


DETAIL 4
CORNICE DETAIL 7

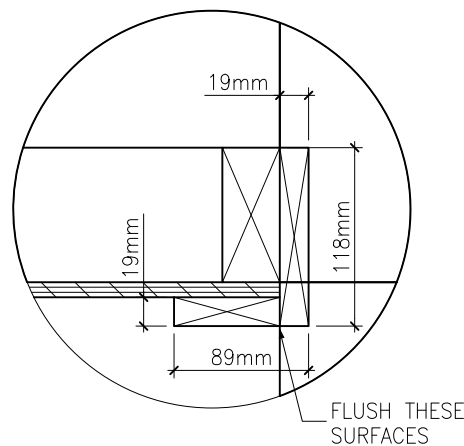

DETAIL 2
INTERIOR WALL TRIM DETAIL TYPICAL 2

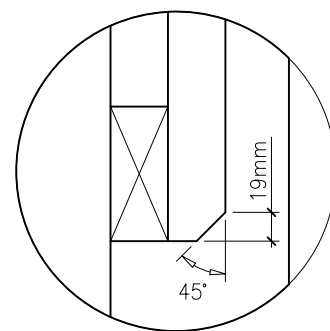

DETAIL 11
BALLUSTER CHAMFER DETAIL 7

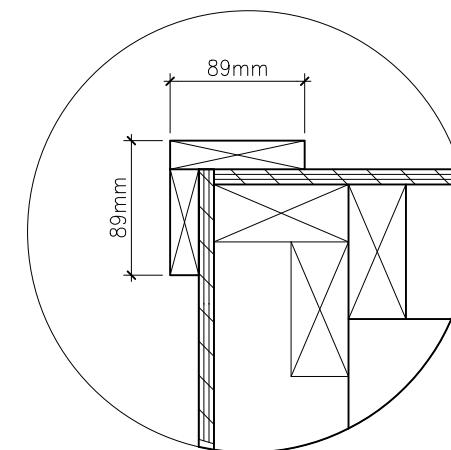

DETAIL 1
REAR WALL TRIM DETAIL TYPICAL 2

General Notes


FOR EDUCATIONAL PURPOSE ONLY

No.	Revision/Issue	Date




PLAYHOUSE
2023 PRACTICE


Drawing	DETAILS	Sheet
Date	FEB '23	9
Scale	1:5	

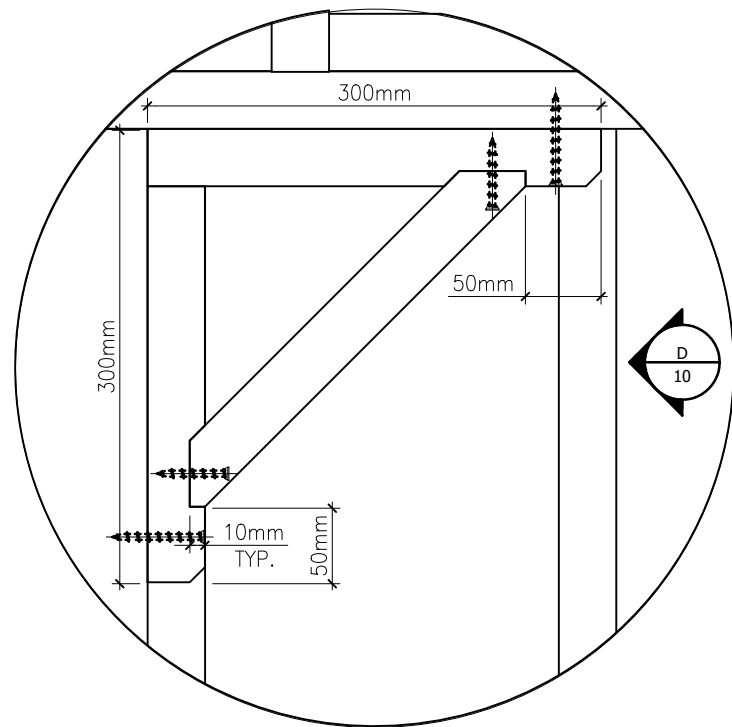


DETAIL 5
KNEE BRACE
DETAIL
SCALE 1:5

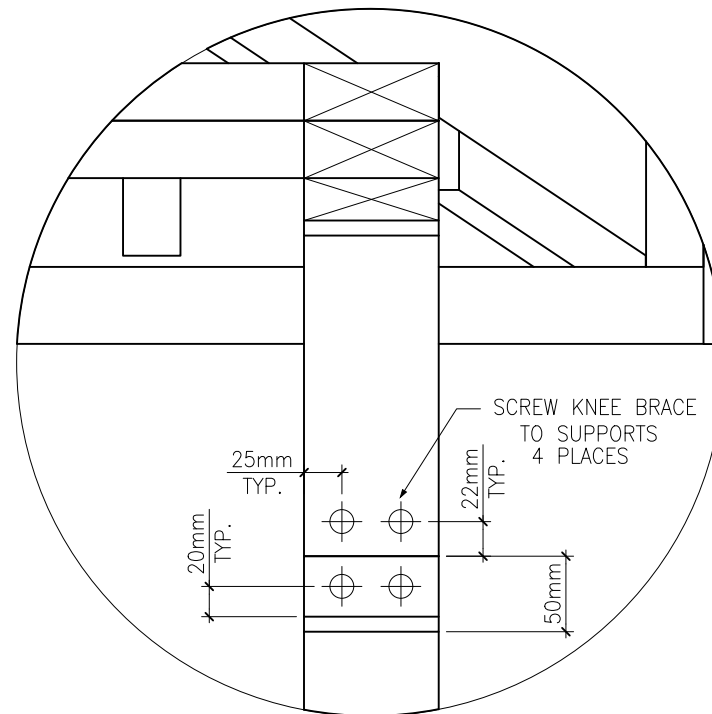


SECTION D
KNEE BRACE
SCALE 1:5

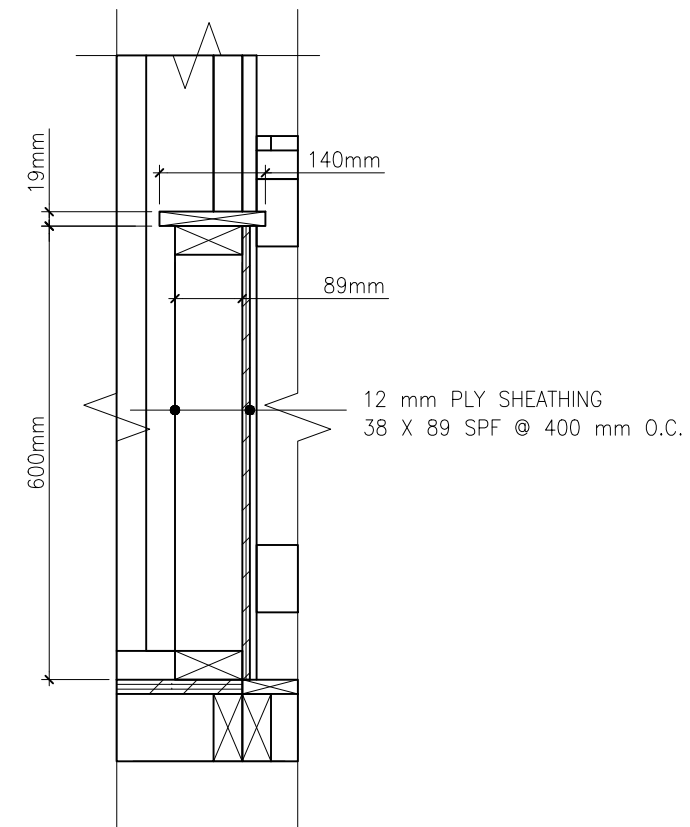


SECTION E
PONY WALL
SCALE 1:10

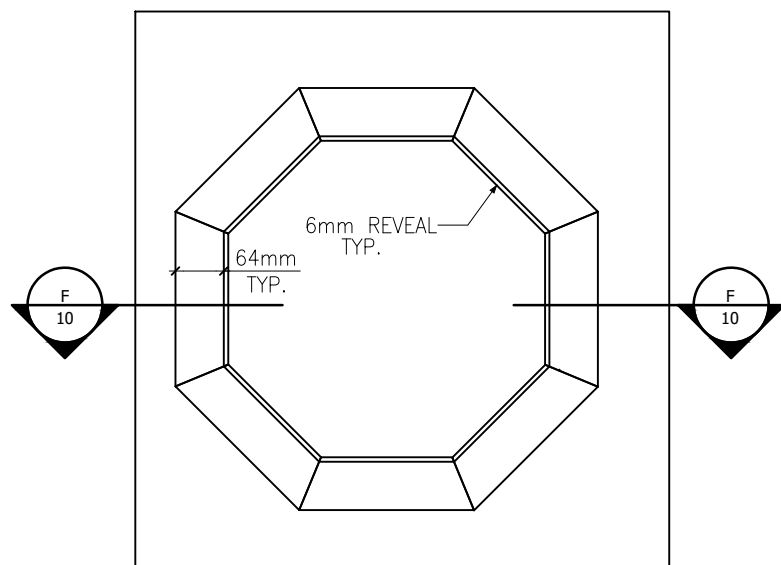

WINDOW DETAIL
SCALE 1:10

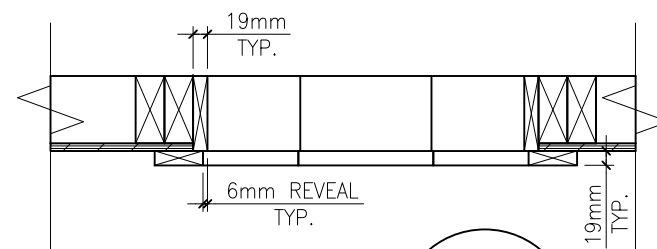

SECTION F-F
TYPICAL BRACE
SCALE 1:10

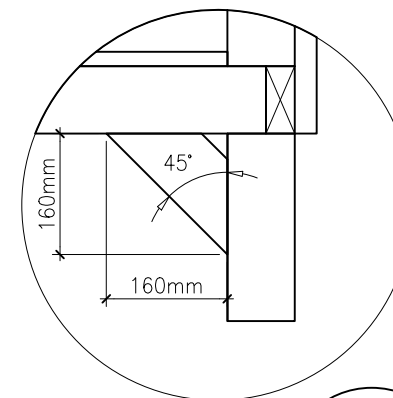

DETAIL 6
TYPICAL BRACE
SCALE 1:10

General Notes

FOR EDUCATIONAL PURPOSE
ONLY

No.	Revision/Issue	Date



PLAYHOUSE
2023 PRACTICE

Drawing	Sheet
DETAILS	10
Date	FEB '23
Scale	AS SHOWN