


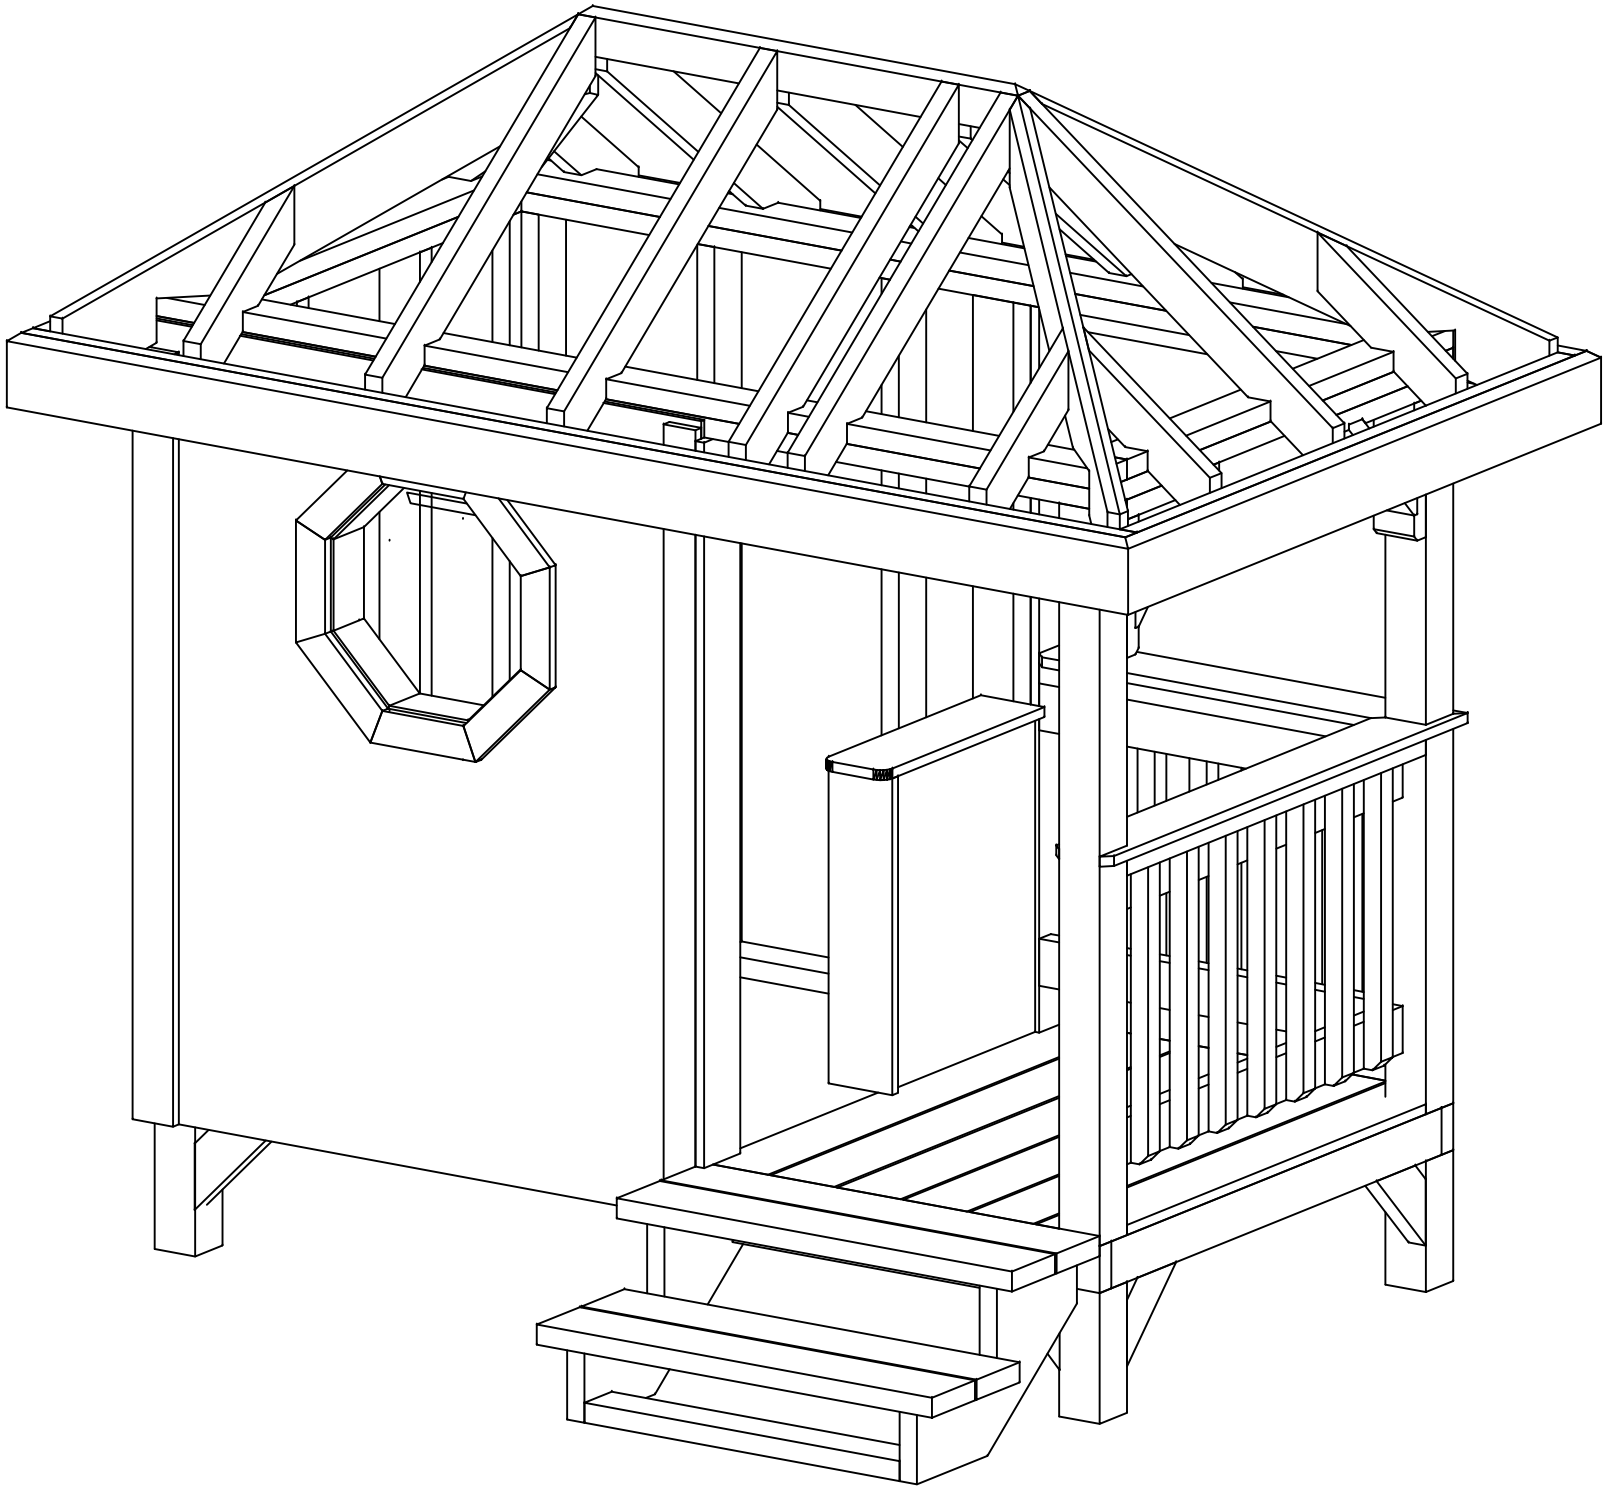

General Notes

FOR EDUCATIONAL PURPOSE
ONLY


- 1) ALL FASTENING TO BE IN ACCORDANCE WITH THE NBC.
- 2) DECKING AND STAIR TREADS ATTACHED WITH SCREWS.

No.	Revision/Issue	Date



PLAYHOUSE
2026

Drawing	ISOMETRIC	Sheet 1
Date	MAY '25	
Scale	1:15	

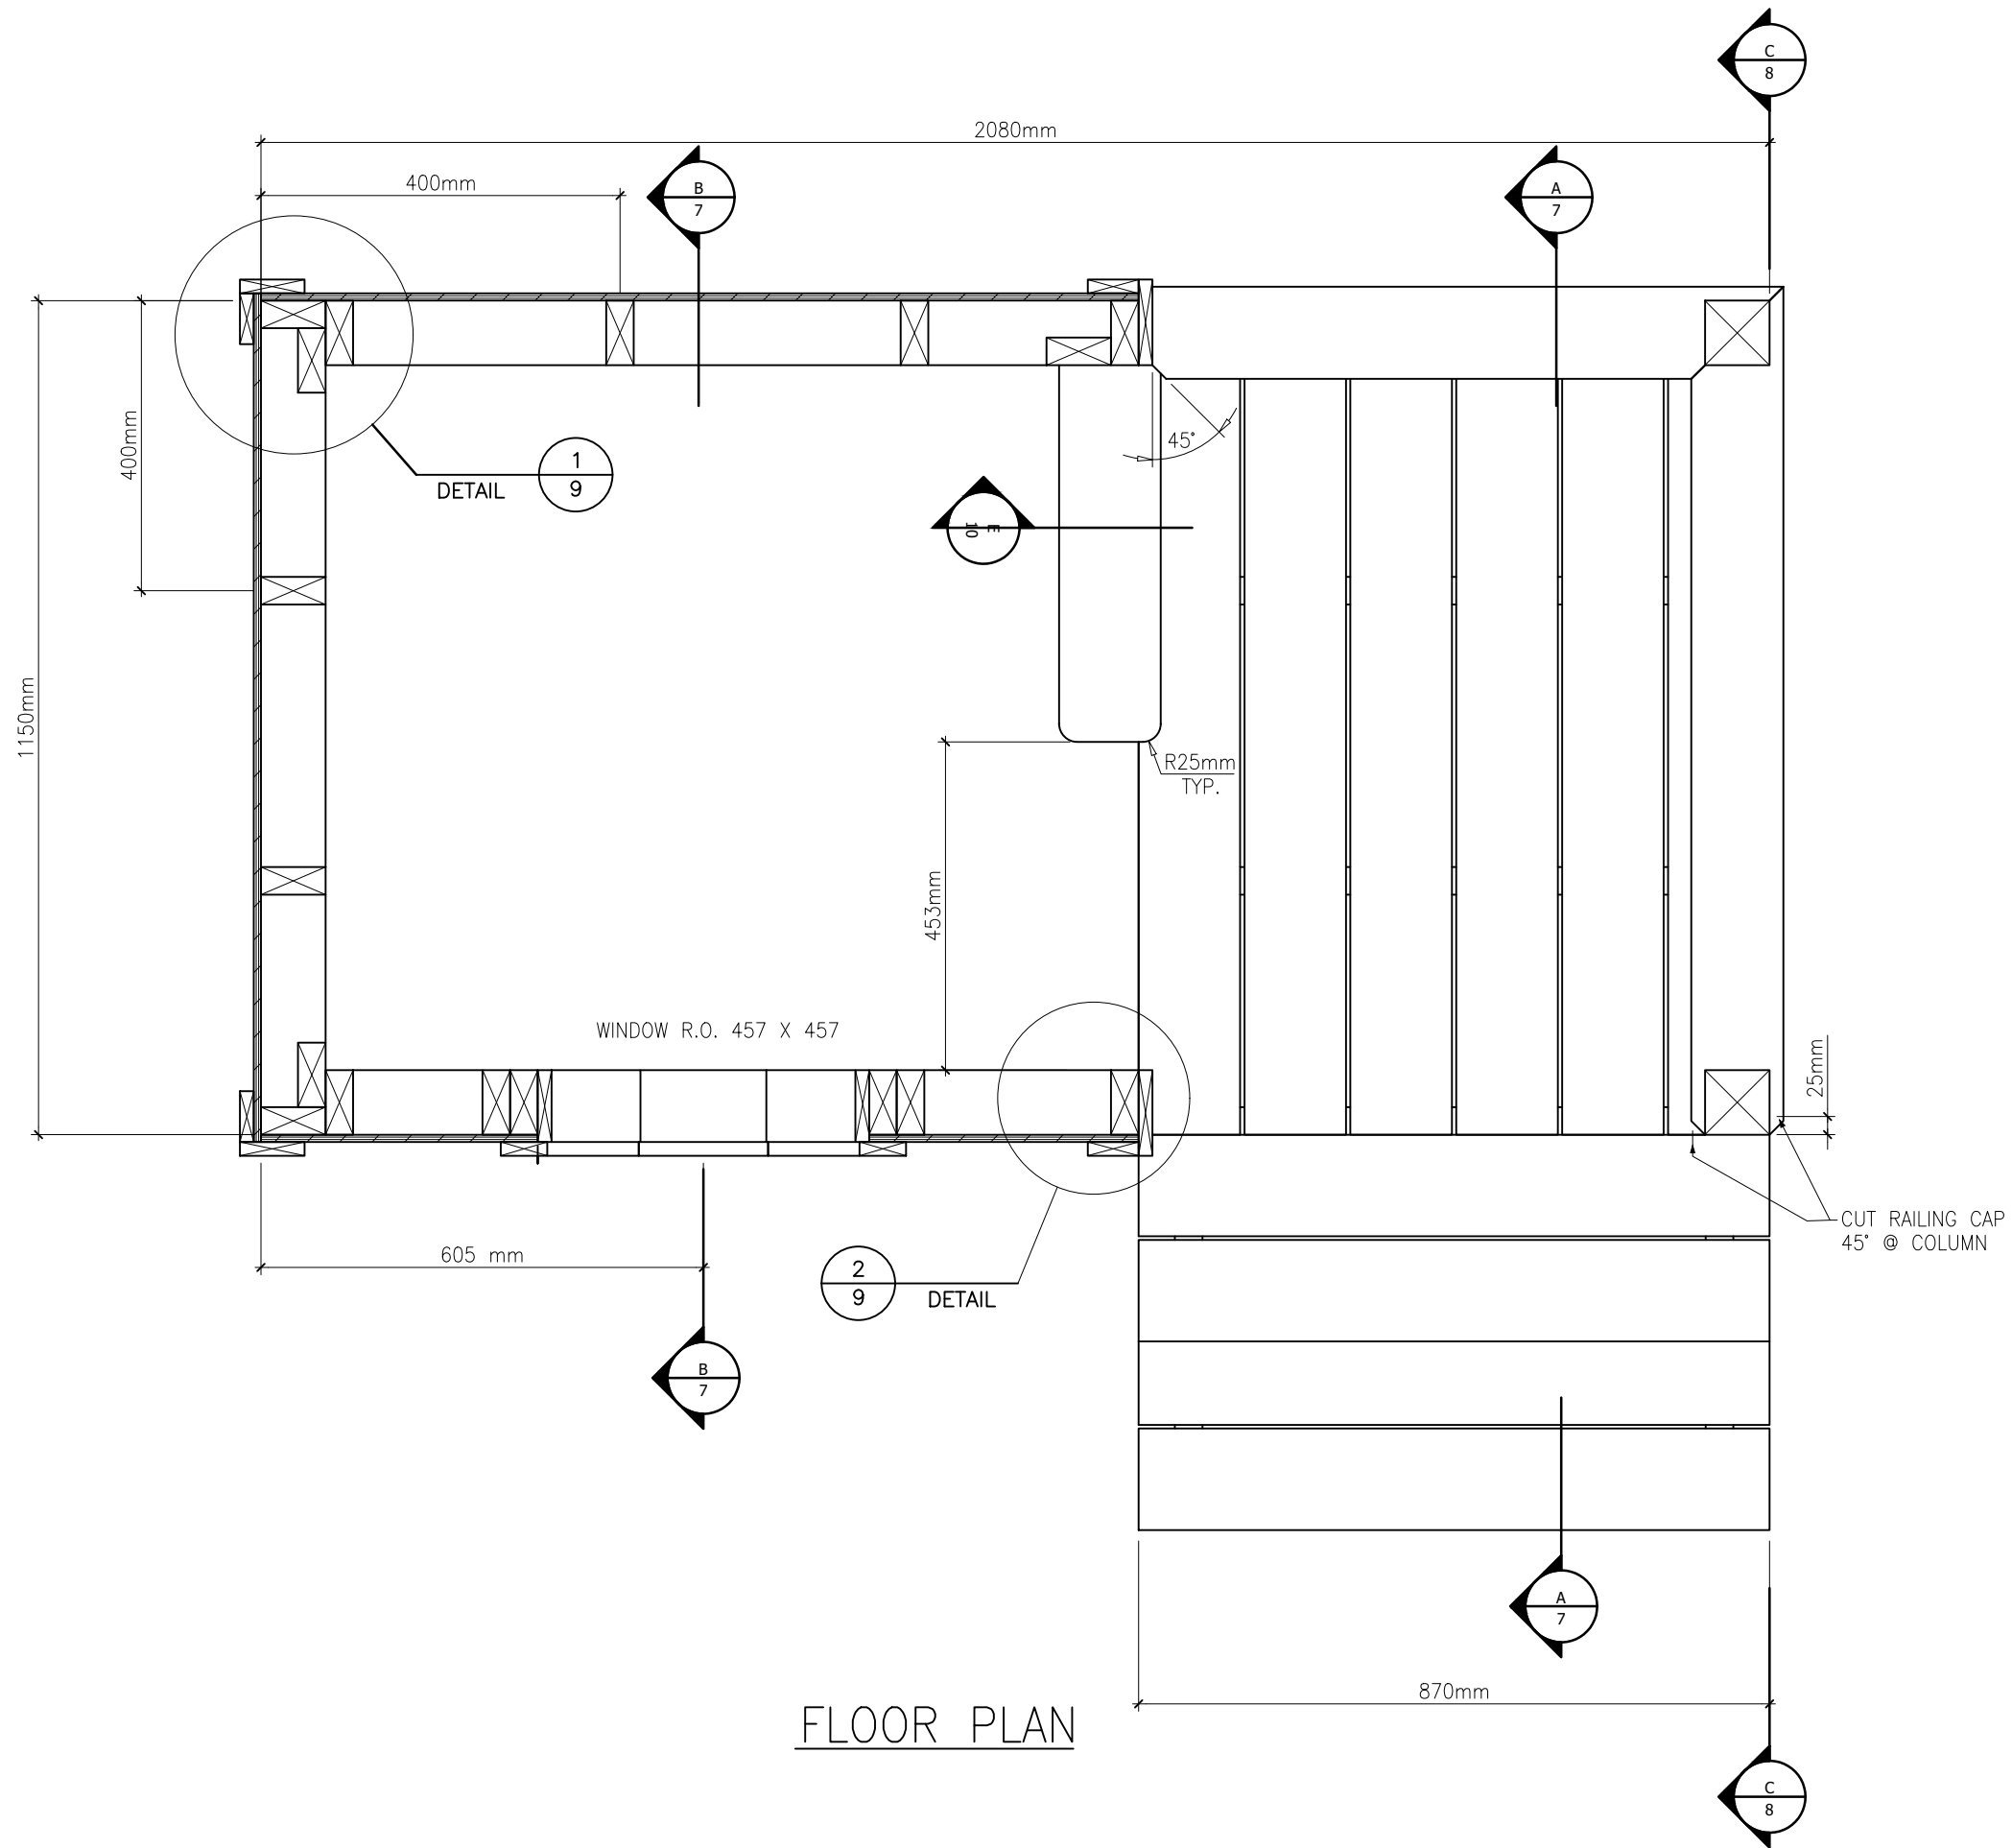

FLOOR PLAN

General Notes


- FOR EDUCATIONAL PURPOSE ONLY
- 1) ALL FASTENING TO BE IN ACCORDANCE WITH THE NBC.
 - 2) DECKING AND STAIR TREADS ATTACHED WITH SCREWS.

No.	Revision/Issue	Date



PLAYHOUSE
2026

Drawing	Sheet
FLOOR PLAN	2
Date MAY '25	
Scale 1:10	

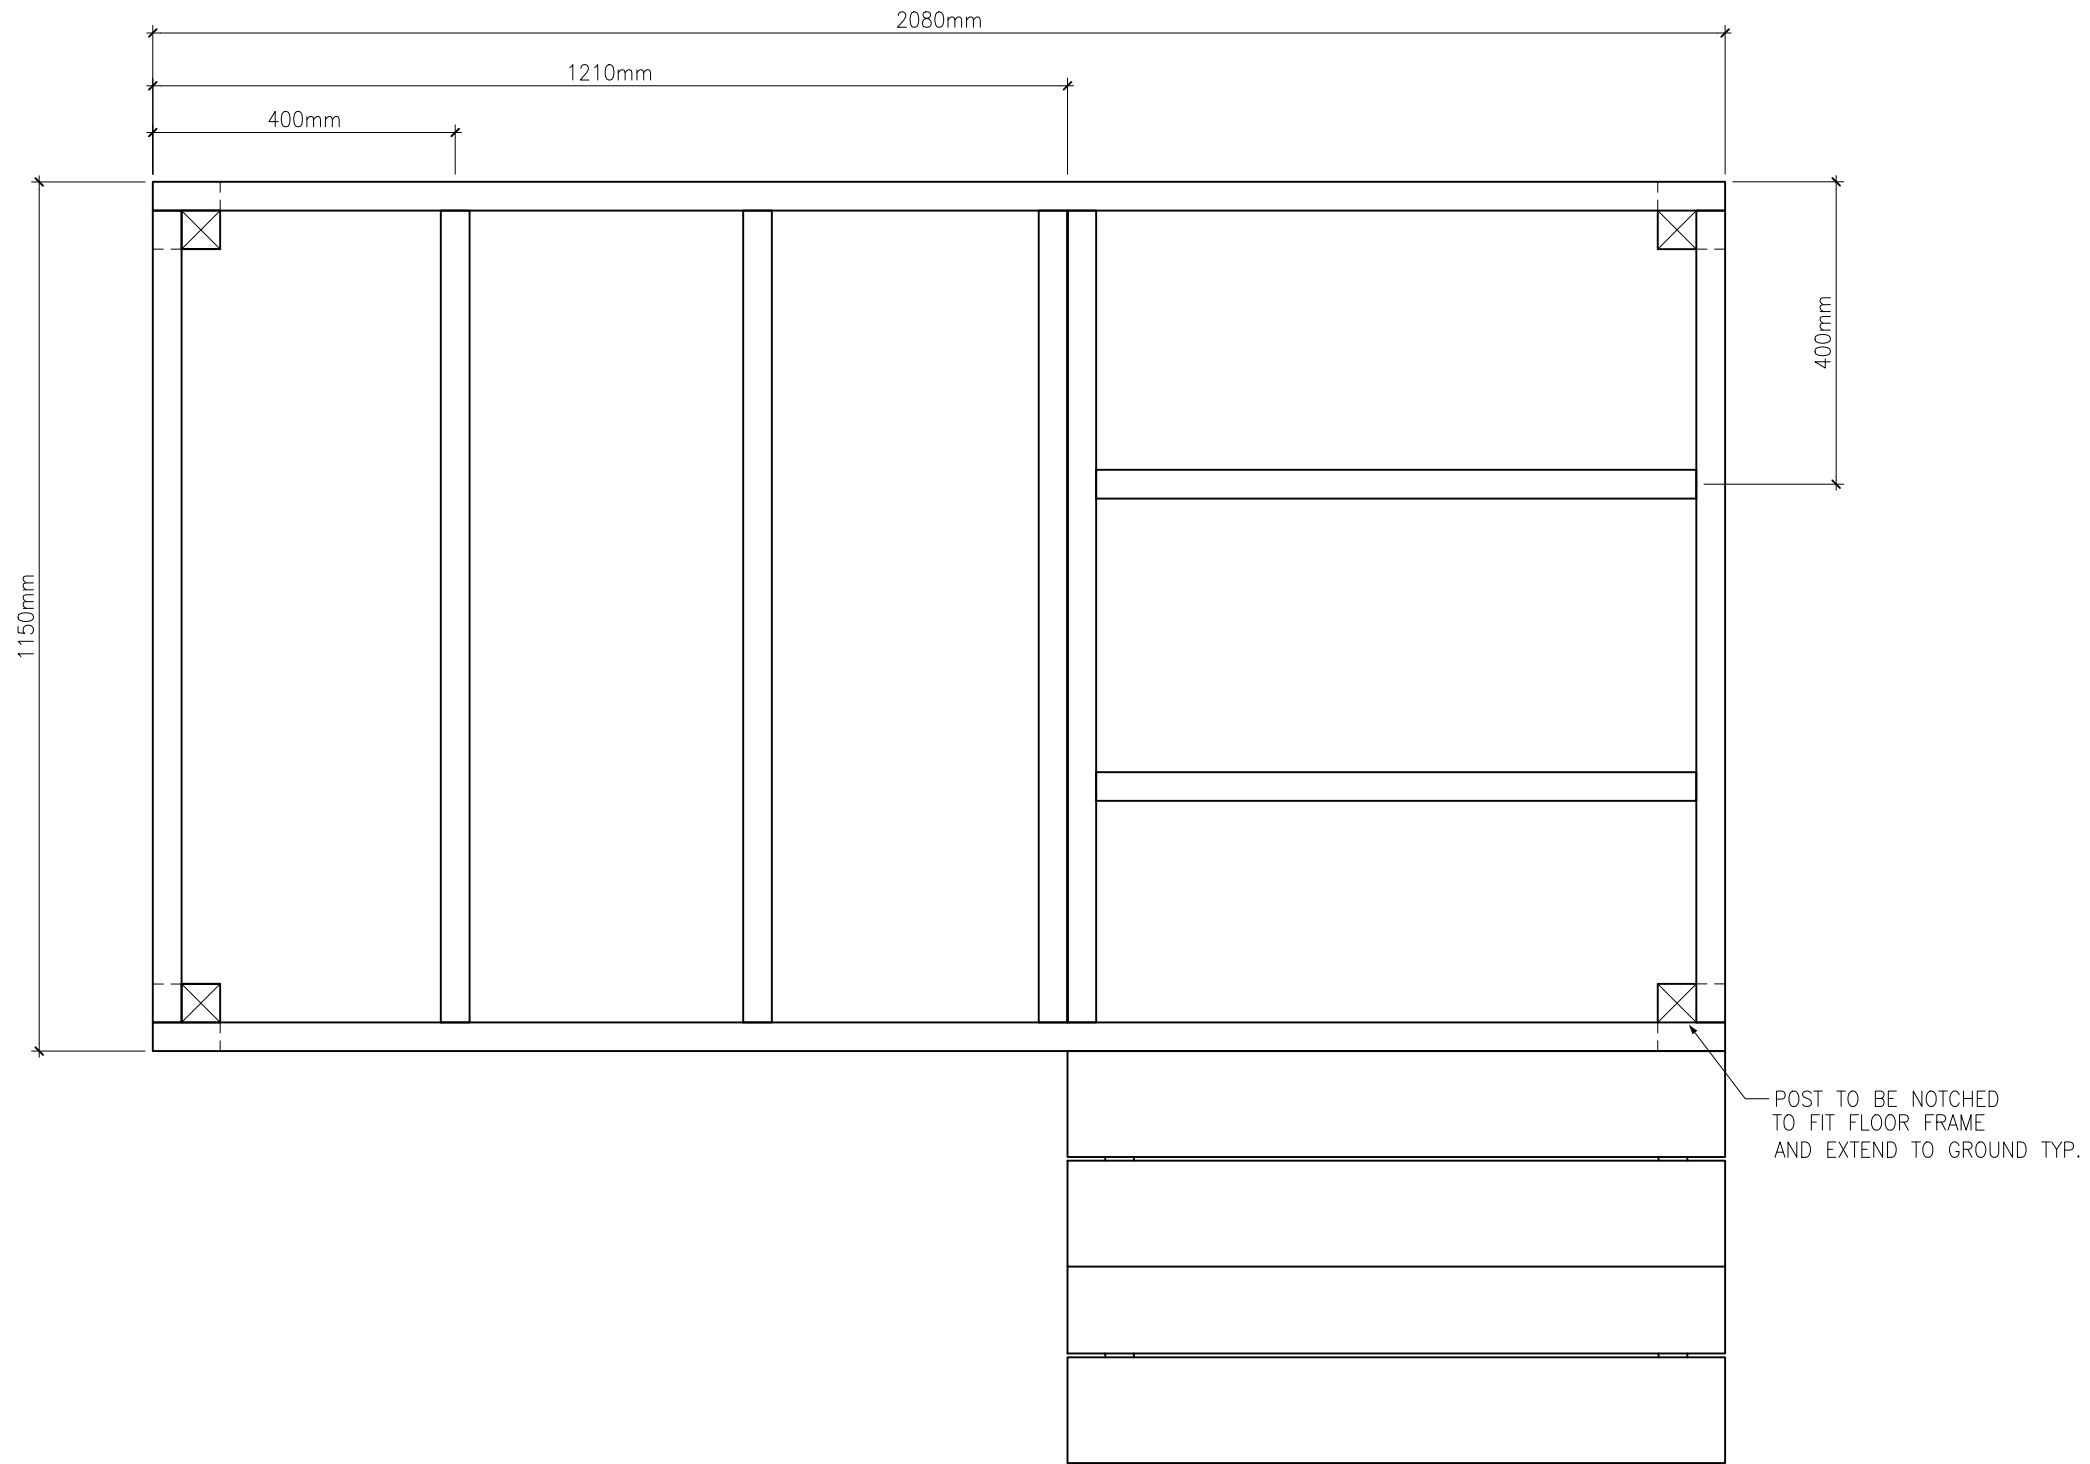

FLOOR FRAMING PLAN

General Notes


FOR EDUCATIONAL PURPOSE ONLY

No.	Revision/Issue	Date



PLAYHOUSE
2026

Drawing FLOOR FRAMING PLAN	Sheet 3
Date MAY '25	
Scale 1:10	

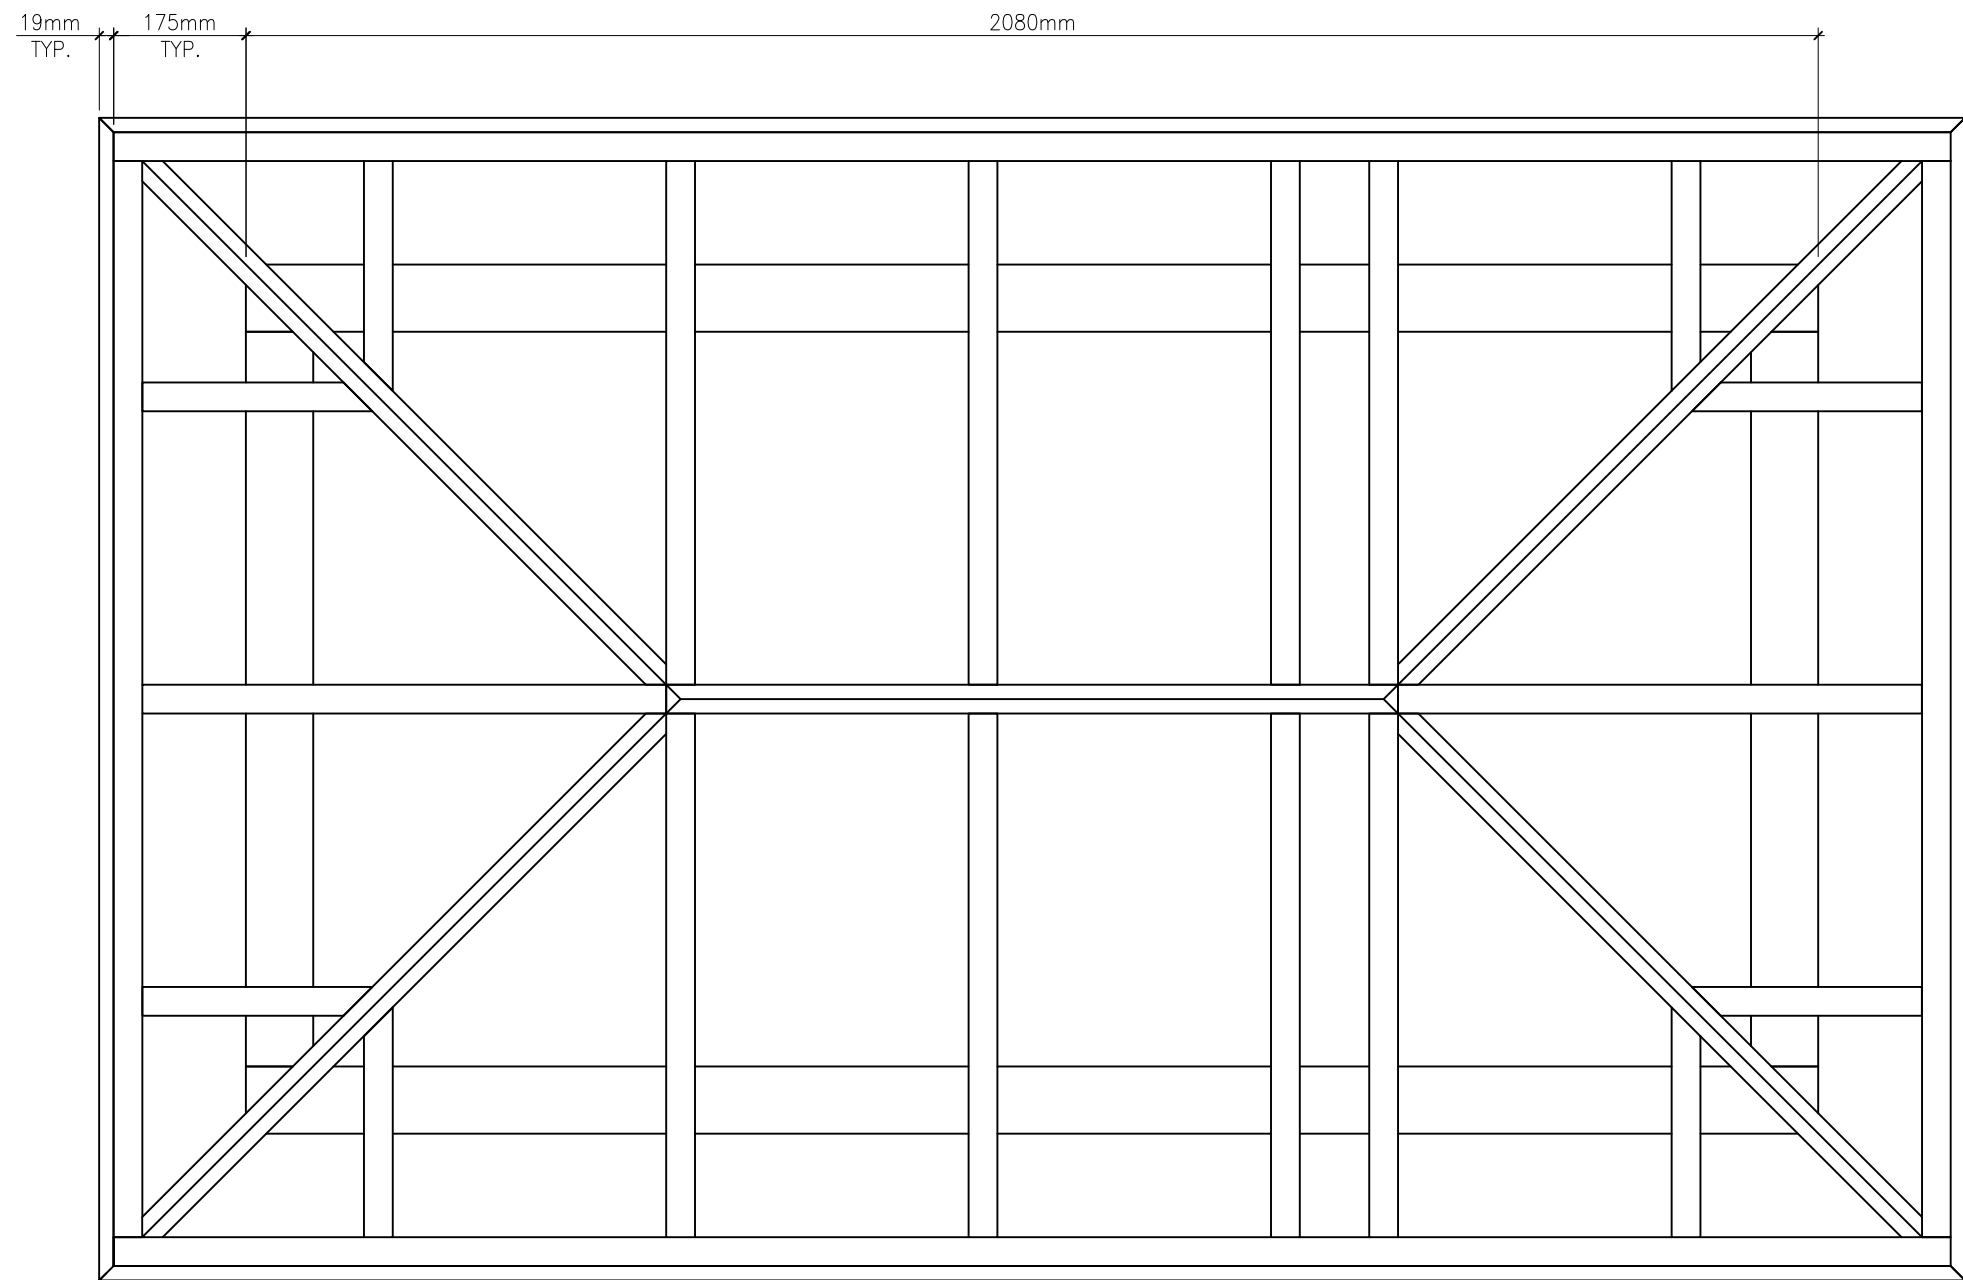

ROOF FRAMING PLAN

General Notes


FOR EDUCATIONAL PURPOSE
ONLY

No.	Revision/Issue	Date




PLAYHOUSE
2026

Drawing	Sheet
ROOF FRAMING PLAN	4
Date MAY '25	
Scale 1:10	

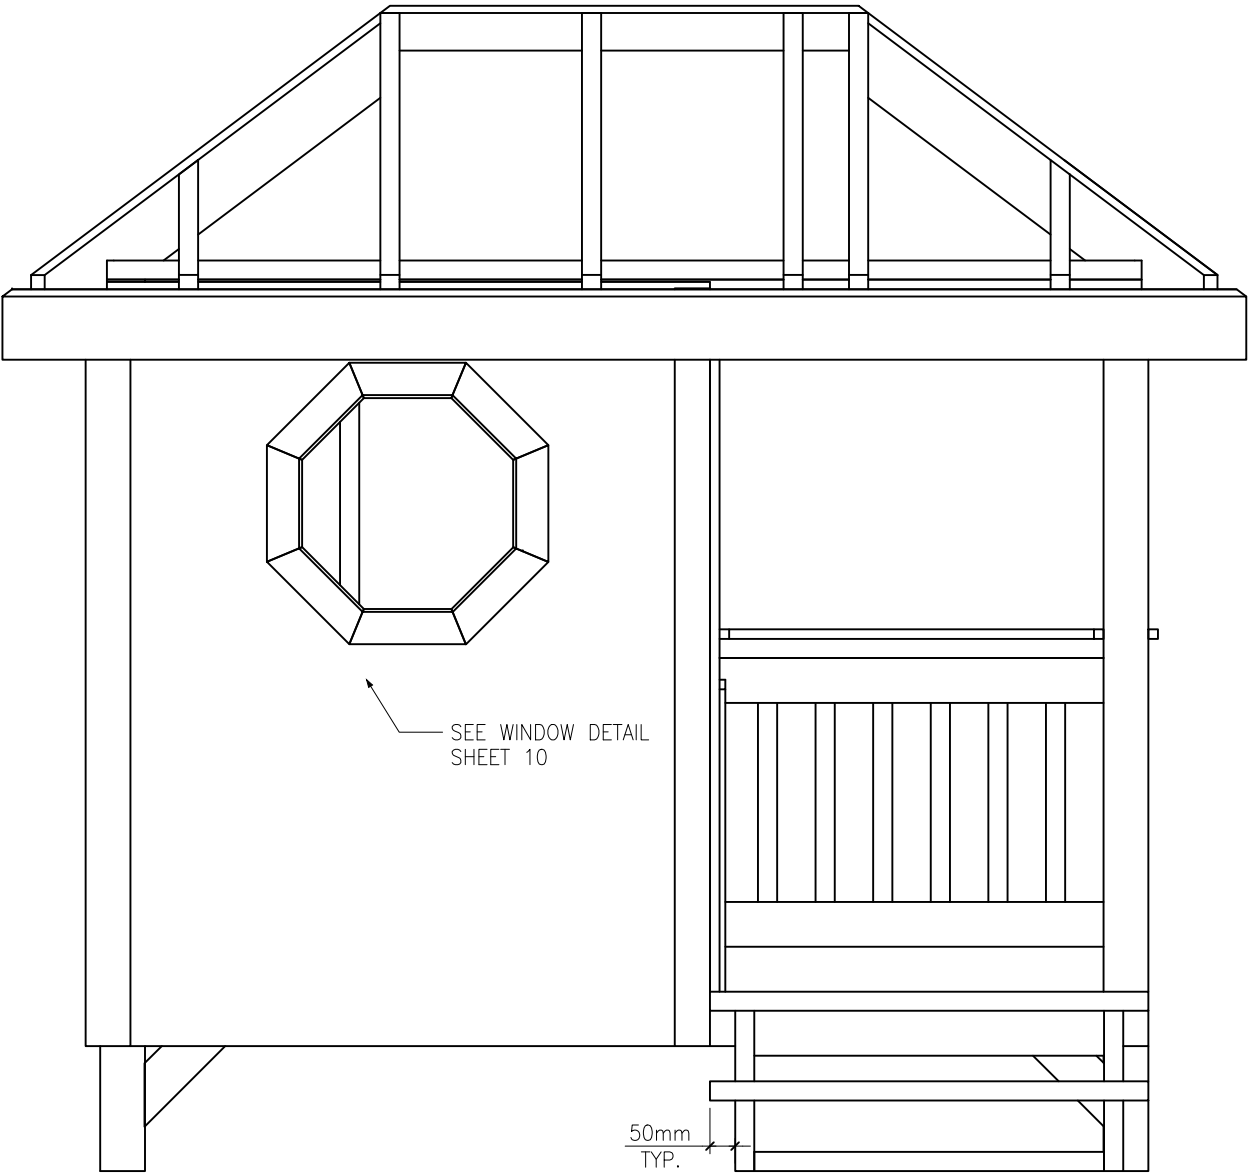

LEFT ELEVATION

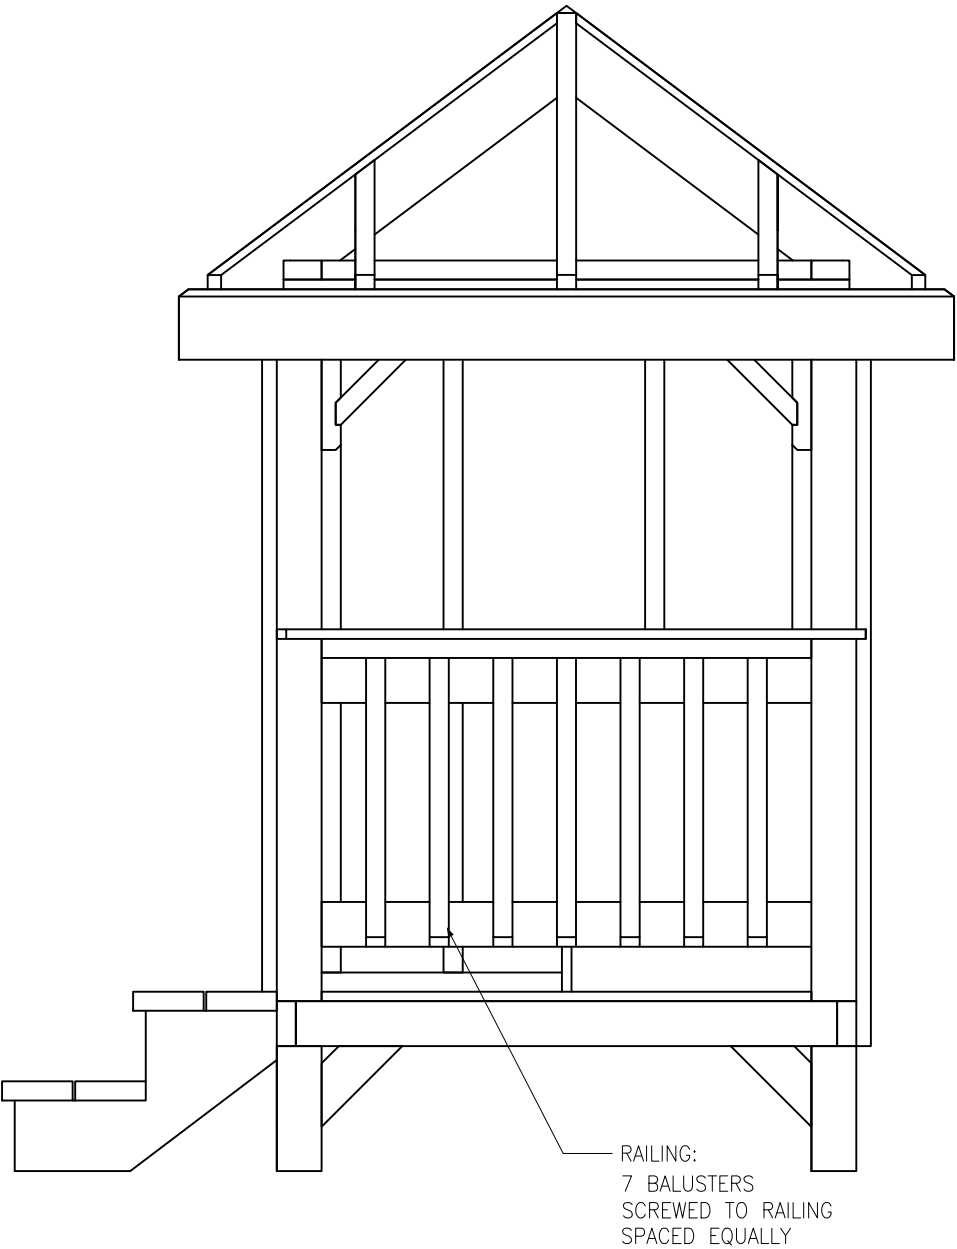

FRONT ELEVATION

General Notes


FOR EDUCATIONAL PURPOSE ONLY

No.	Revision/Issue	Date




PLAYHOUSE
2026

Drawing	ELEVATIONS	Sheet 5
Date	MAY '25	
Scale	1:15	

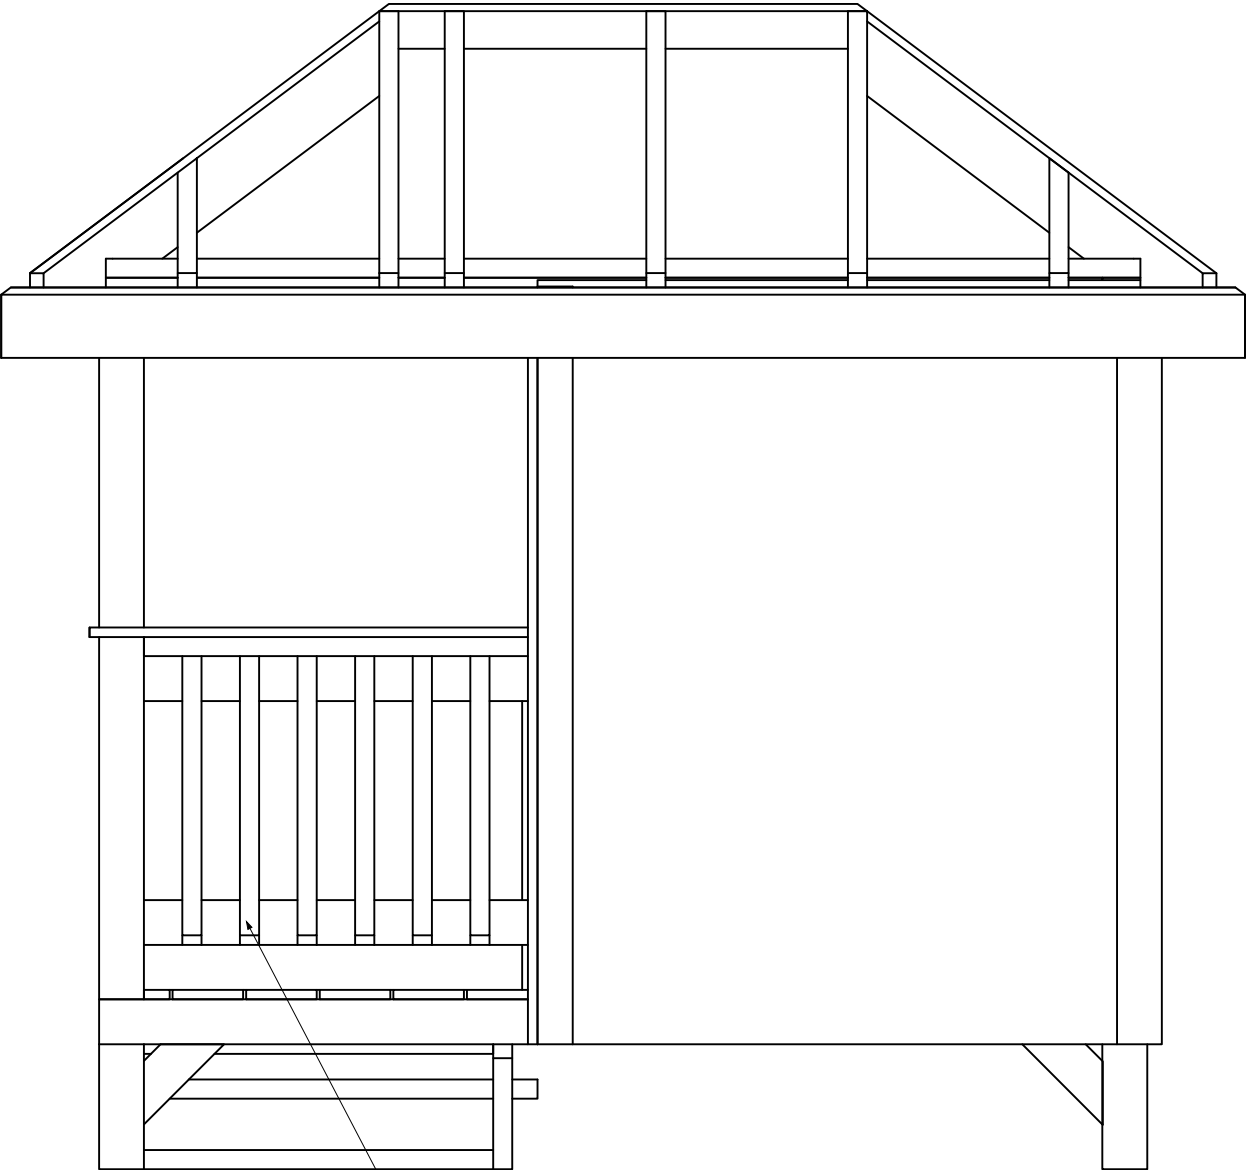

RAILING:
6 BALUSTERS
SCREWED TO RAILING
SPACED EQUALLY

RIGHT ELEVATION

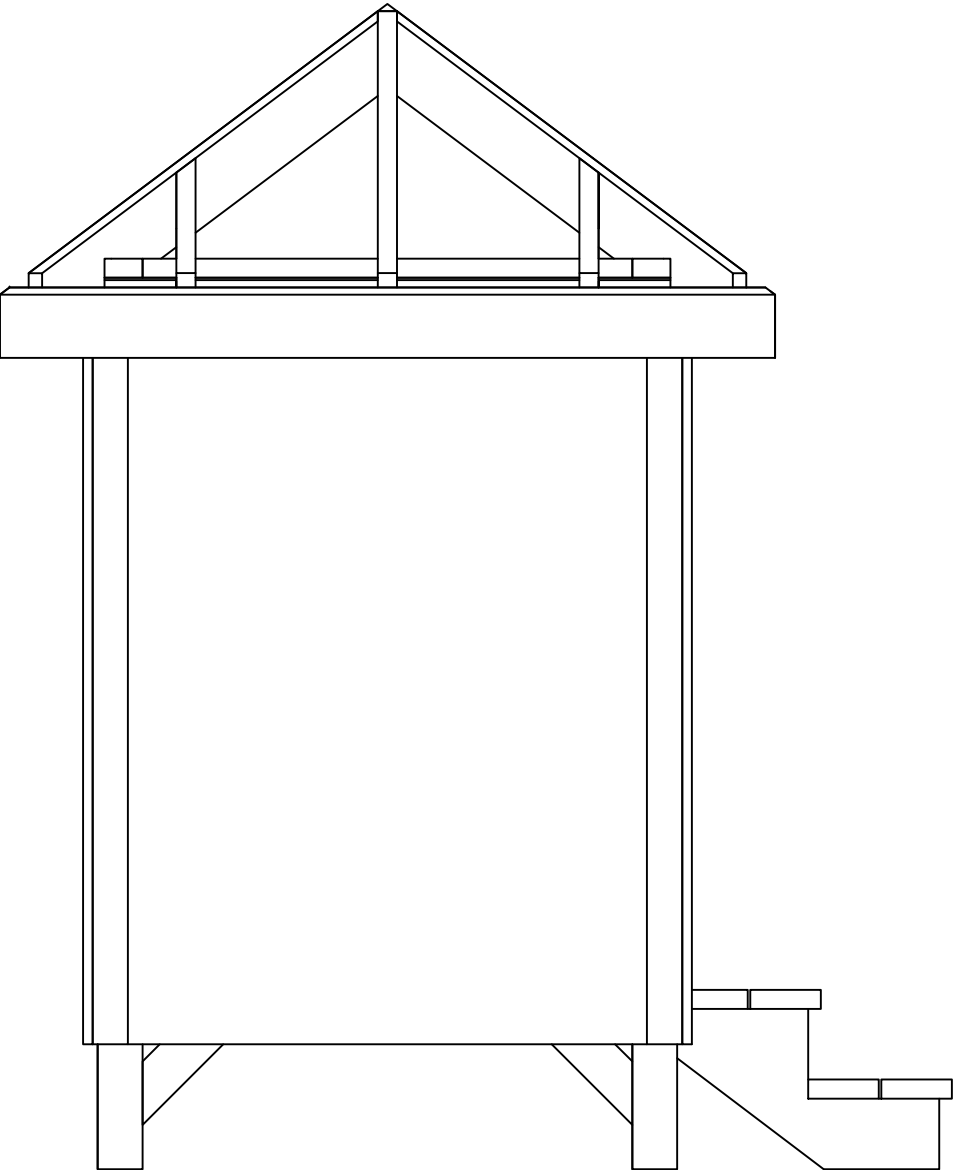

REAR ELEVATION

General Notes


FOR EDUCATIONAL PURPOSE ONLY

No.	Revision/Issue	Date


PLAYHOUSE

2026


Drawing ELEVATIONS	Sheet 6
Date MAY '25	
Scale 1:15	

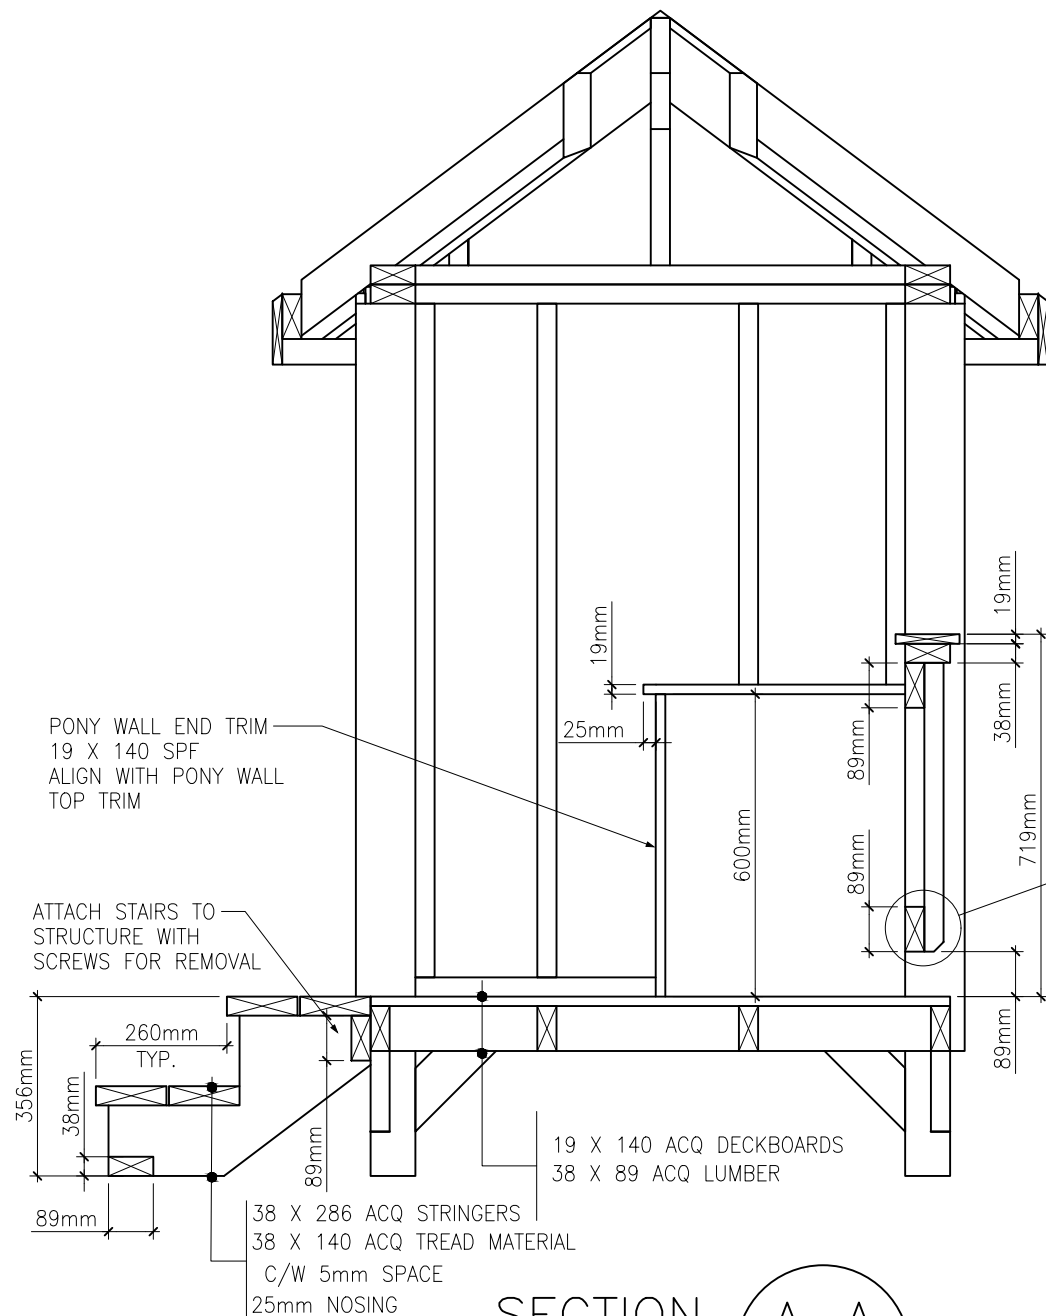


SECTION A-A
SCALE 1:15

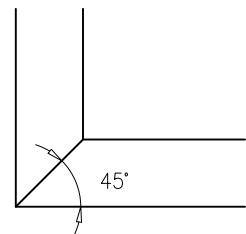

TOP PLATE DETAIL @ POSTS
VIEWED FROM FRONT ELEVATION
LEFT CORNER
SCALE 1:10

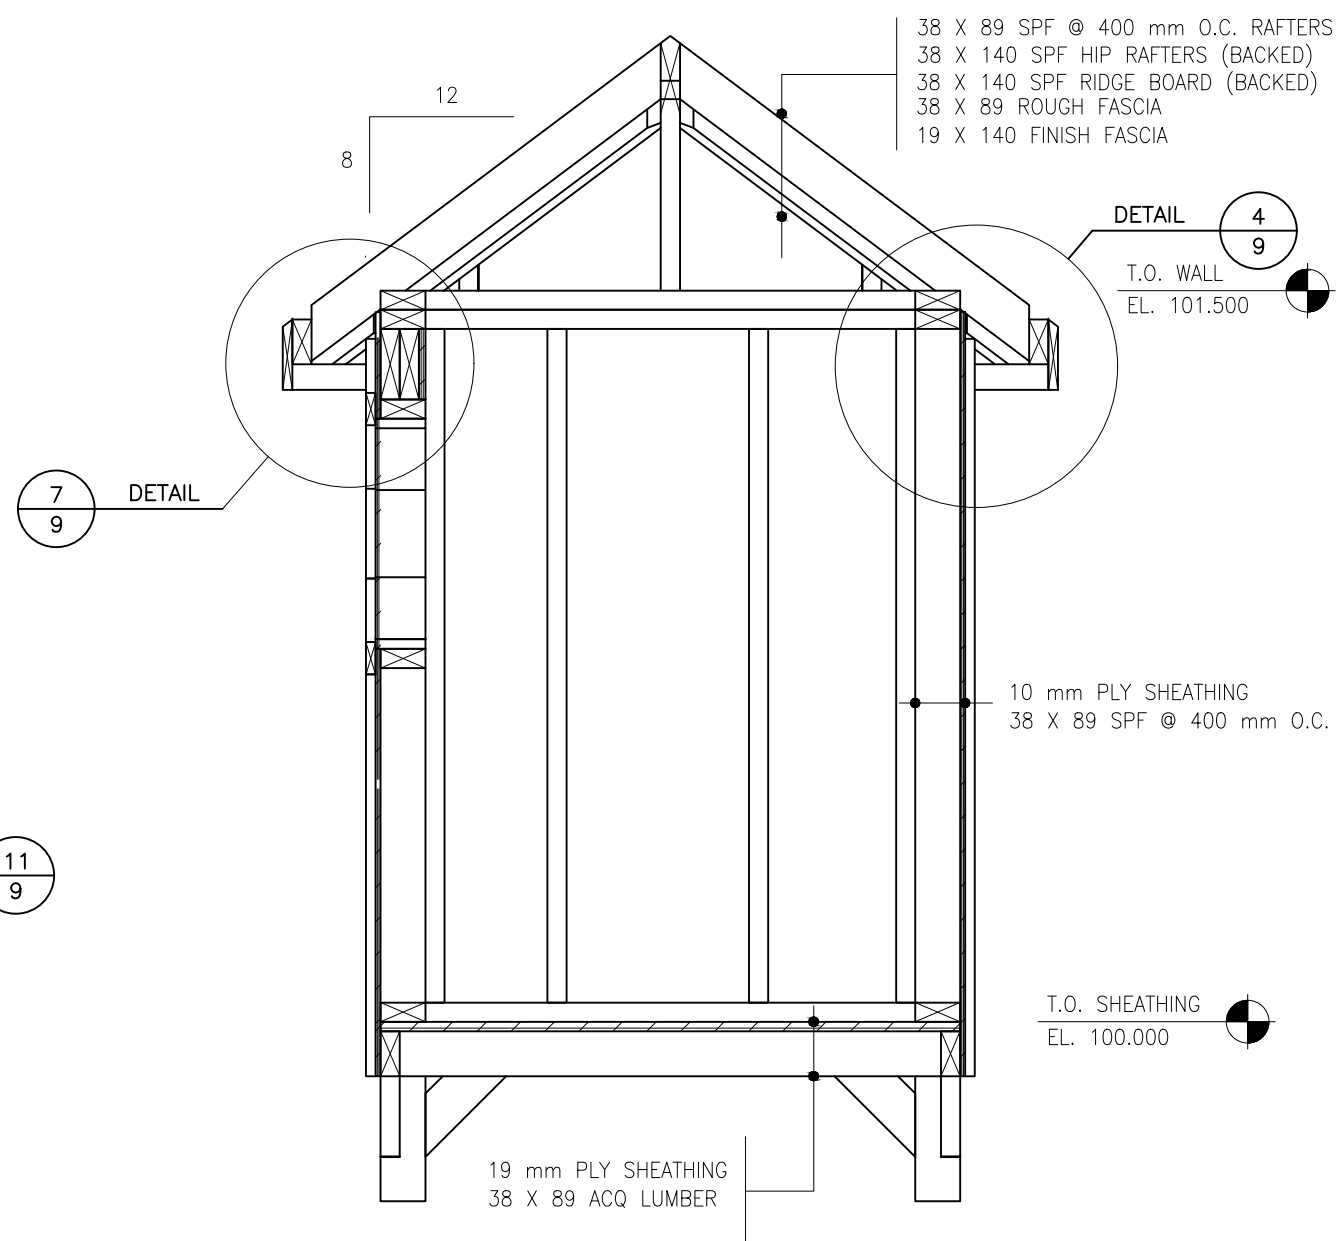

SECTION B-B
SCALE 1:15

 

CAP PLATE DETAIL @ POSTS
VIEWED FROM FRONT ELEVATION
LEFT CORNER
SCALE 1:10

General Notes


FOR EDUCATIONAL PURPOSE
ONLY

No.	Revision/Issue	Date



PLAYHOUSE
2026

Drawing	SECTIONS	Sheet
Date	MAY '25	7
Scale	1:15	

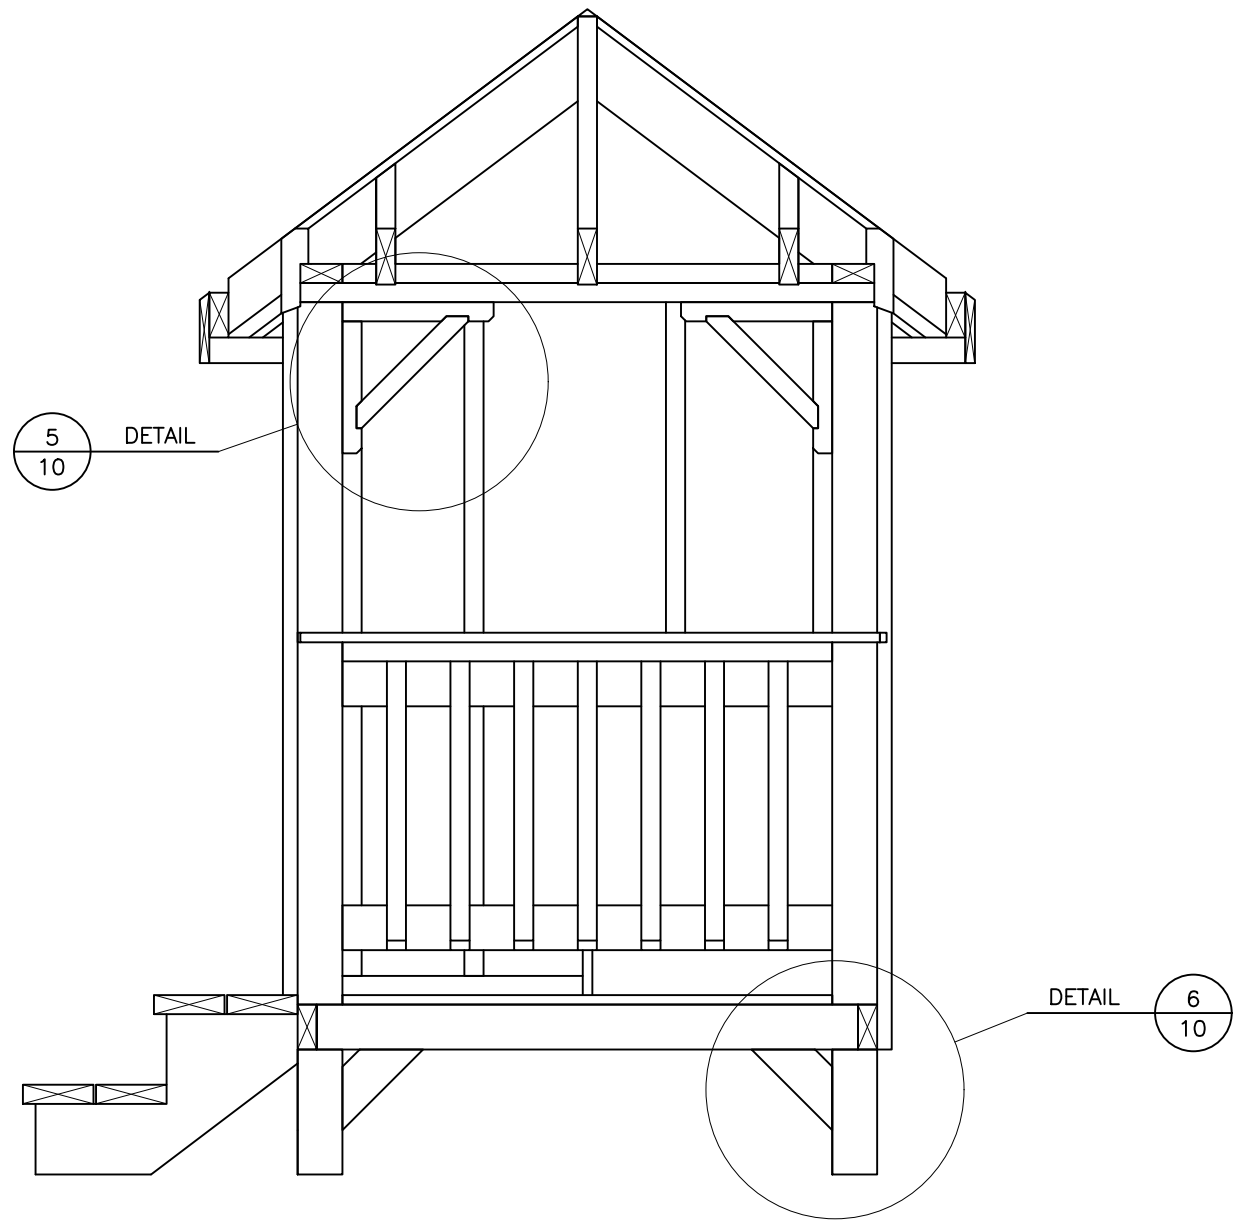

SECTION C-C
SCALE 1:15

General Notes


FOR EDUCATIONAL PURPOSE
ONLY

No.	Revision/Issue	Date




PLAYHOUSE
2026


Drawing	SECTIONS	Sheet
Date	MAY '25	8
Scale	1:15	

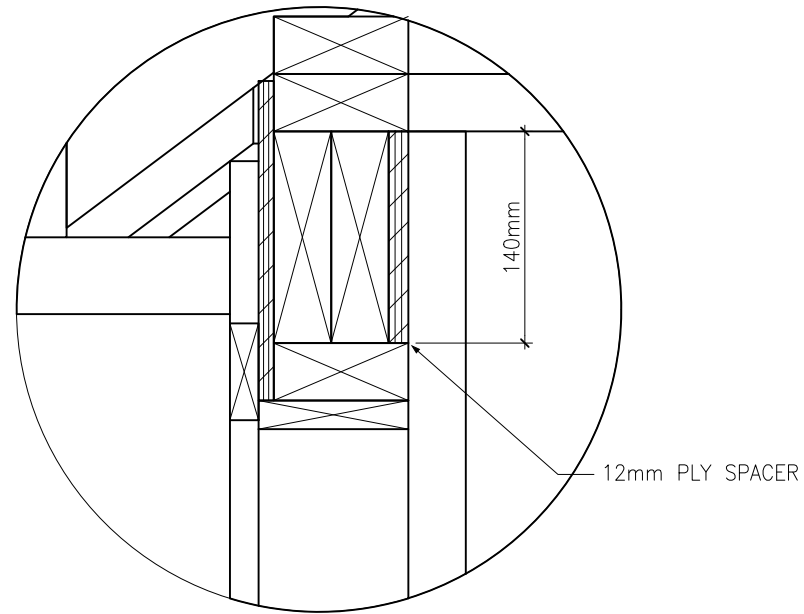


DETAIL 3
LINTEL DETAIL 7

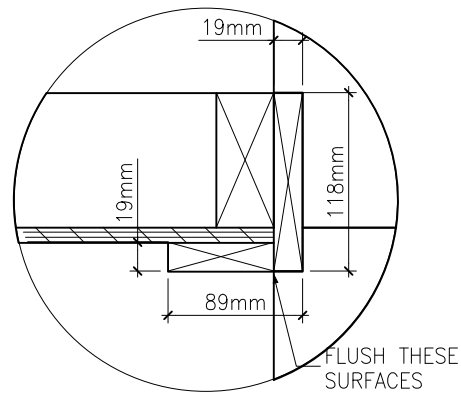


DETAIL 2
INTERIOR WALL TRIM DETAIL TYPICAL 2

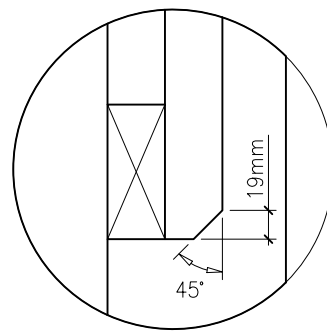

DETAIL 11
BALLUSTER CHAMFER DETAIL 7

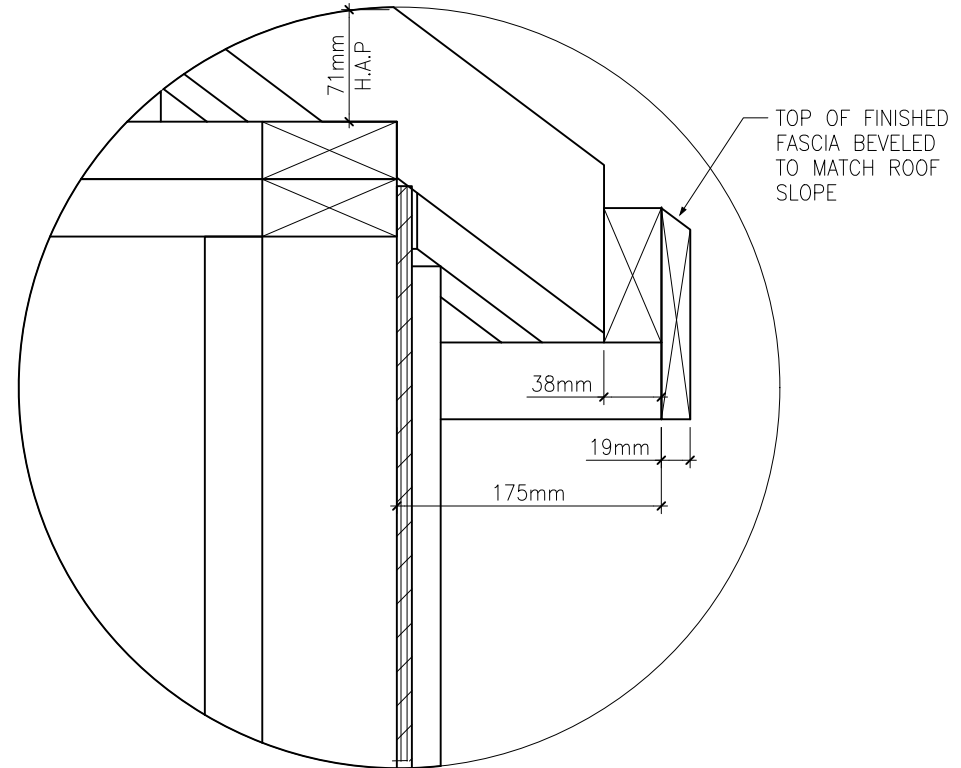

DETAIL 4
CORNICE DETAIL 7

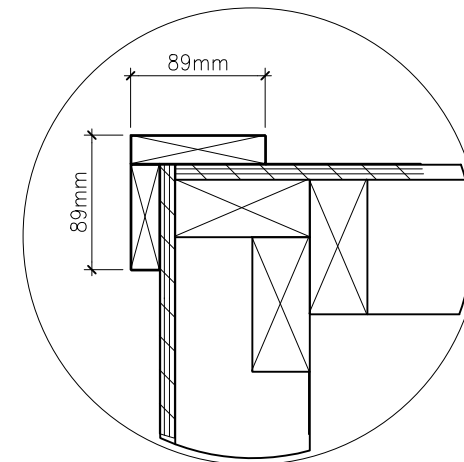

DETAIL 1
REAR WALL TRIM DETAIL TYPICAL 2

General Notes


FOR EDUCATIONAL PURPOSE ONLY

No.	Revision/Issue	Date




PLAYHOUSE
2026


Drawing	DETAILS	Sheet
Date	MAY '25	9
Scale	1:5	

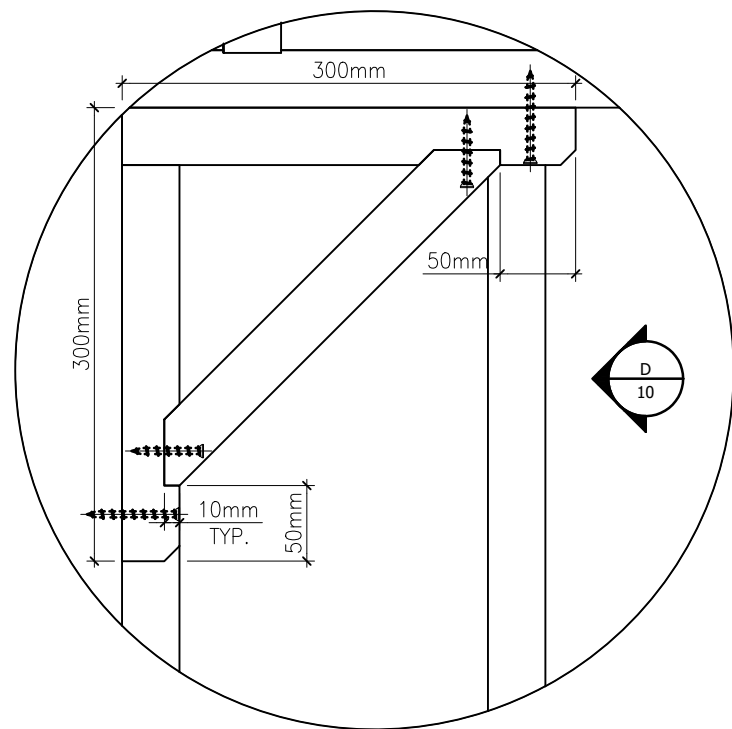


DETAIL 5
KNEE BRACE
DETAIL
SCALE 1:5

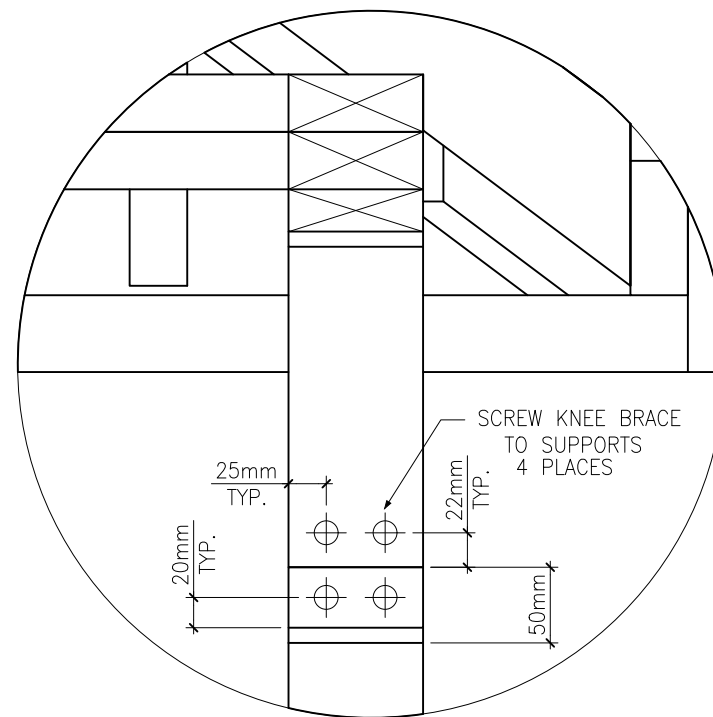


SECTION D
KNEE BRACE
SCALE 1:5

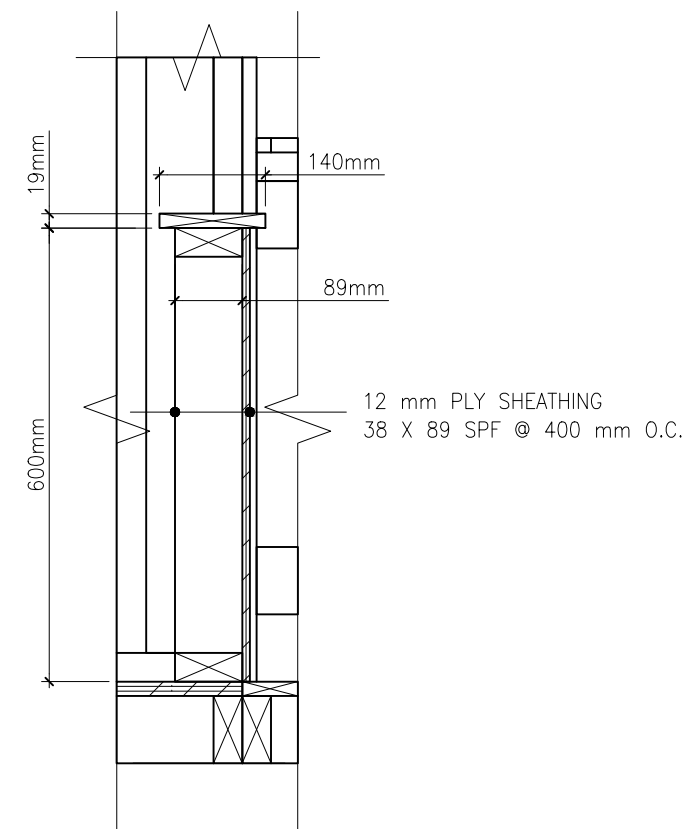


SECTION E
PONY WALL
SCALE 1:10

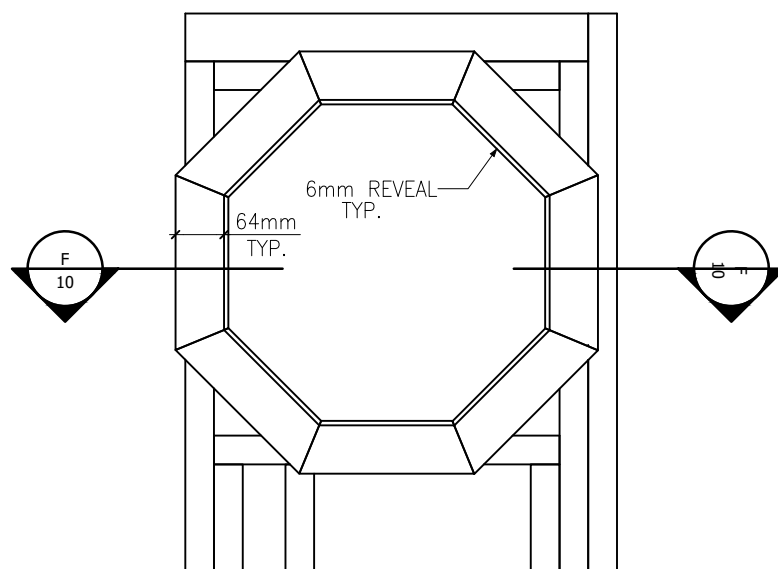

WINDOW DETAIL
SCALE 1:10

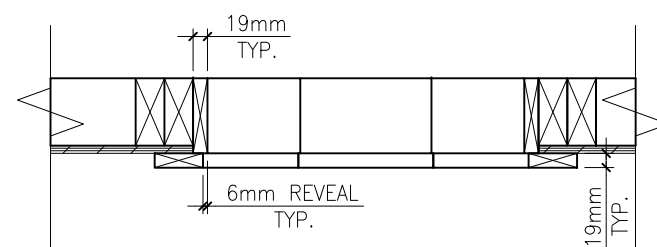

SECTION F-F
SCALE 1:10

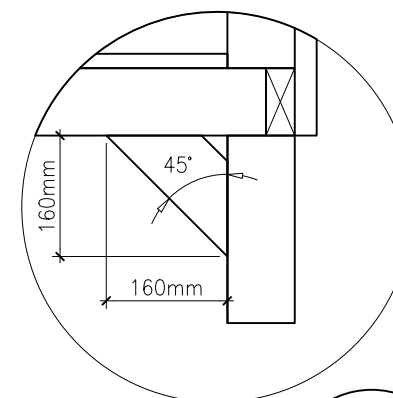

DETAIL 6
TYPICAL BRACE
SCALE 1:10

General Notes

FOR EDUCATIONAL PURPOSE
ONLY

No.	Revision/Issue	Date



PLAYHOUSE
2026

Drawing	DETAILS	Sheet 10
Date	MAY '25	
Scale	AS SHOWN	