


LEG DETAILS AS SHOWN
SUPERSEDE PREVIOUS
DRAWINGS

APRIL 2, 2026

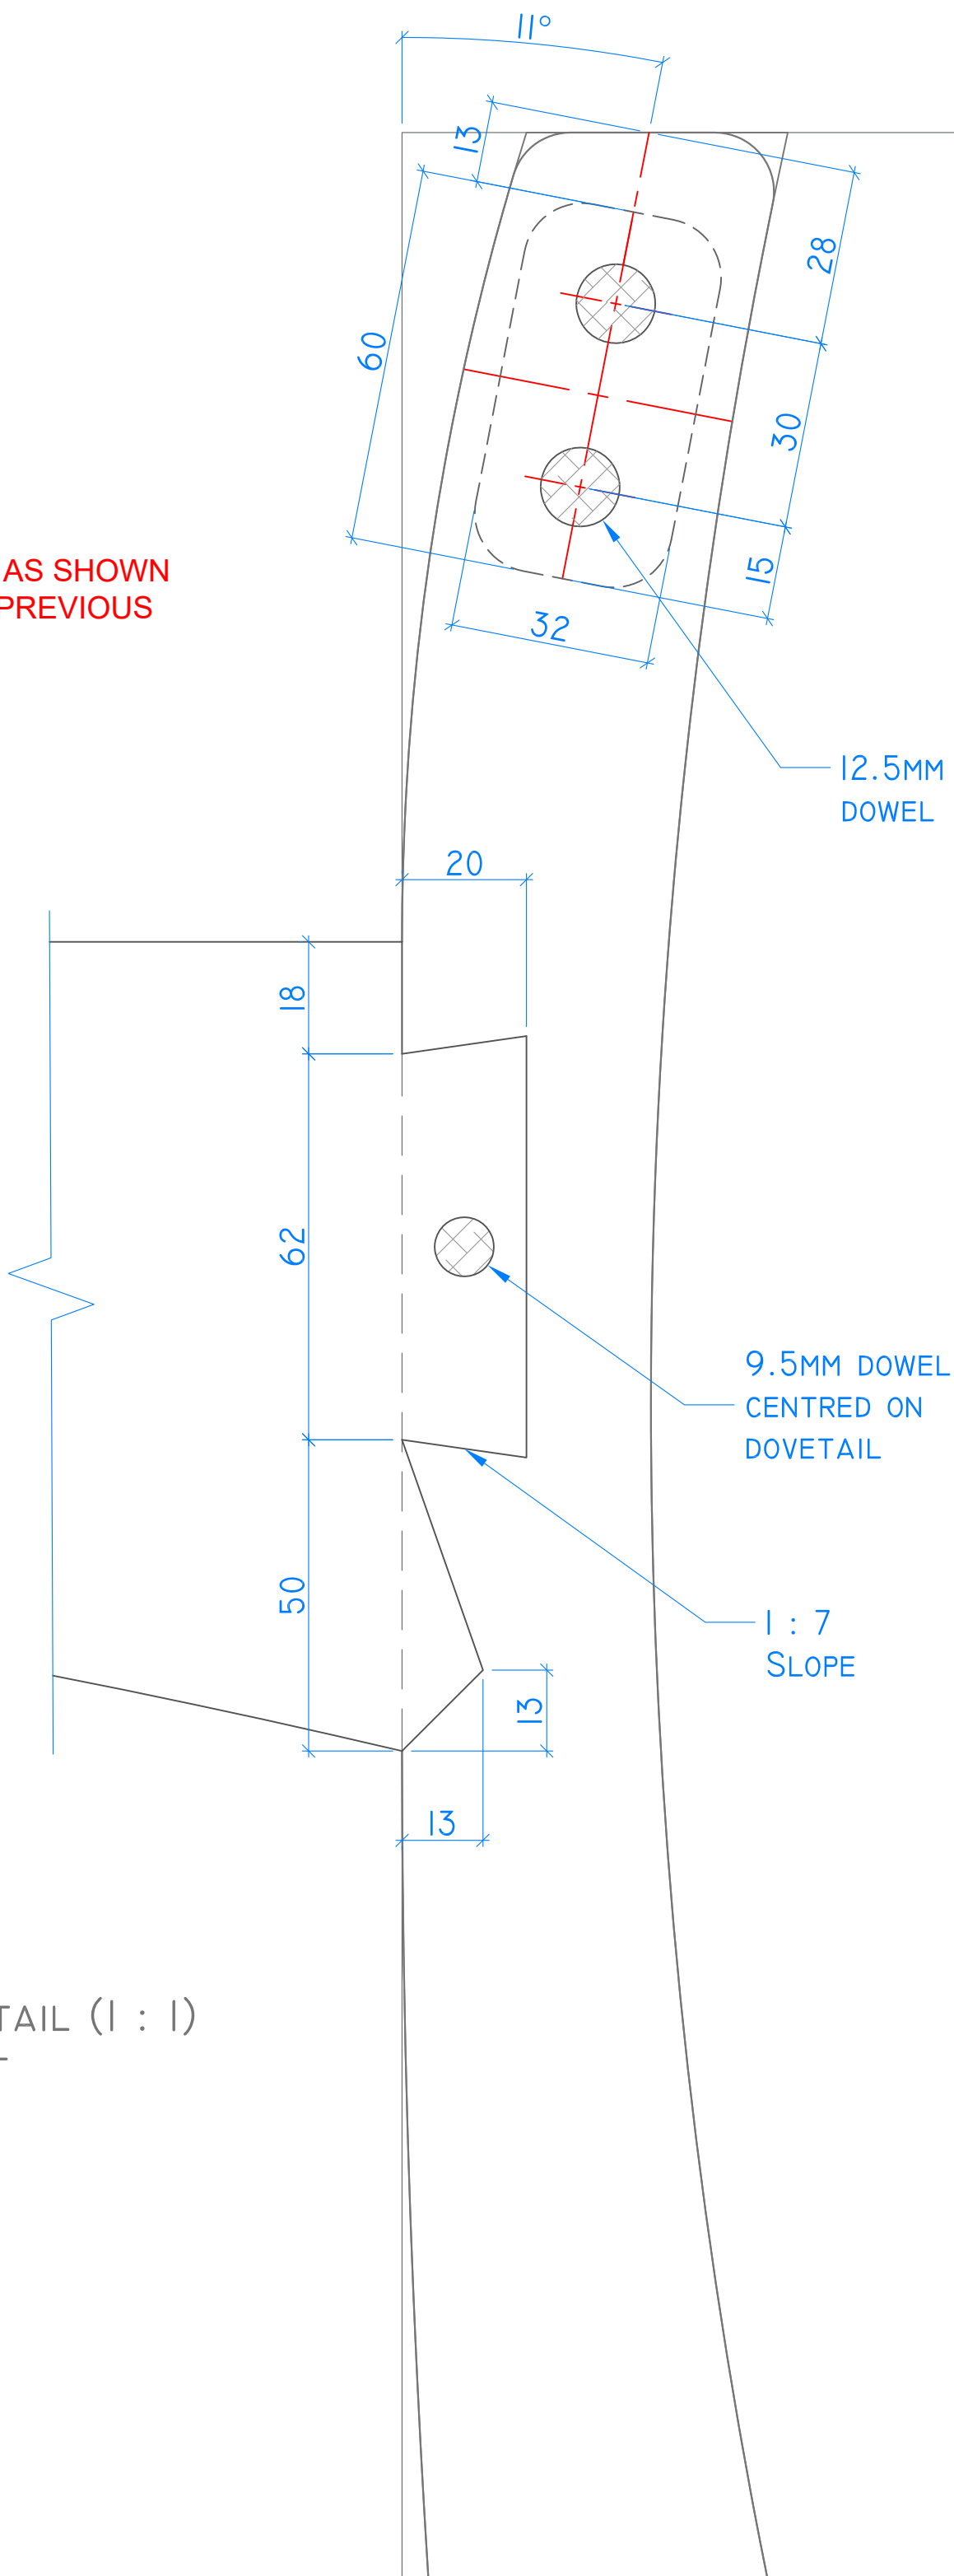

HIGH SCHOOL LEVEL
FULL SCALE LEG DETAIL (1 : 1)
- DOWEL PLACEMENT
- DOVETAIL DETAIL