


**Skills Alberta 2026**  
**Bricklaying -**  
**Practice Project**

**MATERIAL:**  
**METRIC MODULAR BRICK**  
20 cm CMU  
10 cm CMU

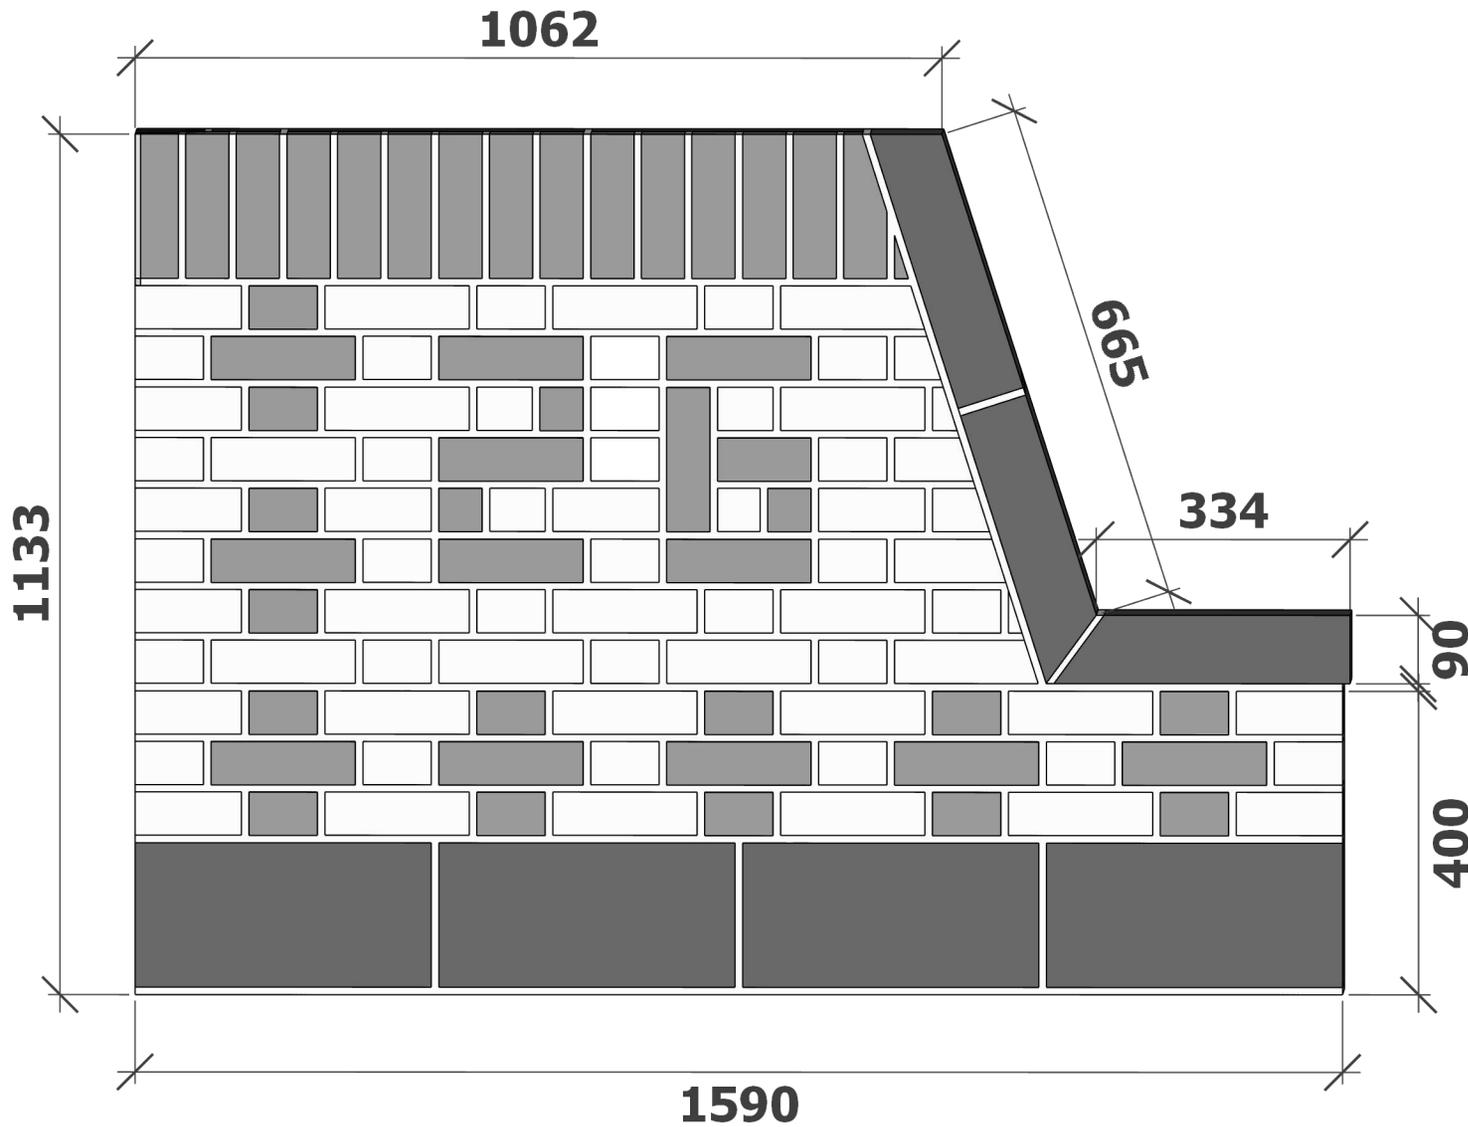


**FRONT ELEVATION**

**A<sub>0.1</sub>**

Skills Alberta 2026  
Bricklaying -  
Practice Project

**MATERIAL:**  
METRIC MODULAR BRICK  
20 cm CMU  
10 cm CMU

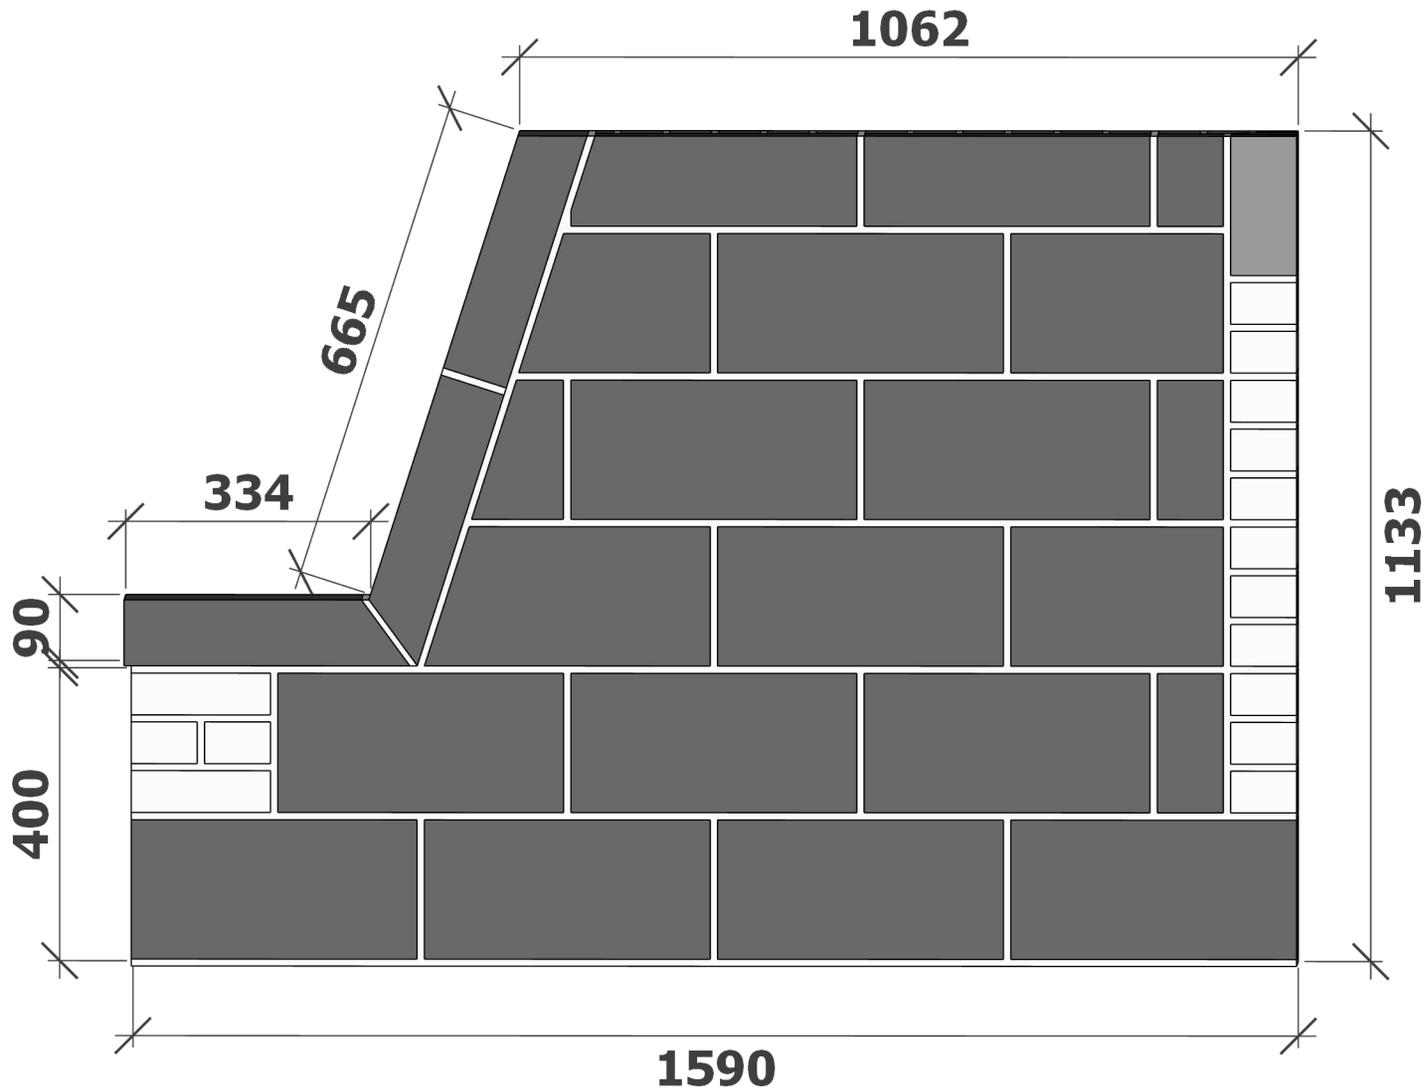

REAR ELEVATION

**A<sub>0.2</sub>**